

LEGEND

-  APPLICATION BOUNDARY
-  SITE ACCESS



Hanson
HEIDELBERGCEMENT Group




SLR
global environmental solutions

2ND AND 3RD FLOORS,
15 MIDDLE PAVEMENT,
NOTTINGHAM, NG1 7DX
T: 01159 647280
www.slrconsulting.com




CRAIG YR HESG QUARRY
SECTION 73 APPLICATION
SITE LOCATION PLAN
CYH 1

Scale: 1:12,500 @ A3
Date: JAN 2021

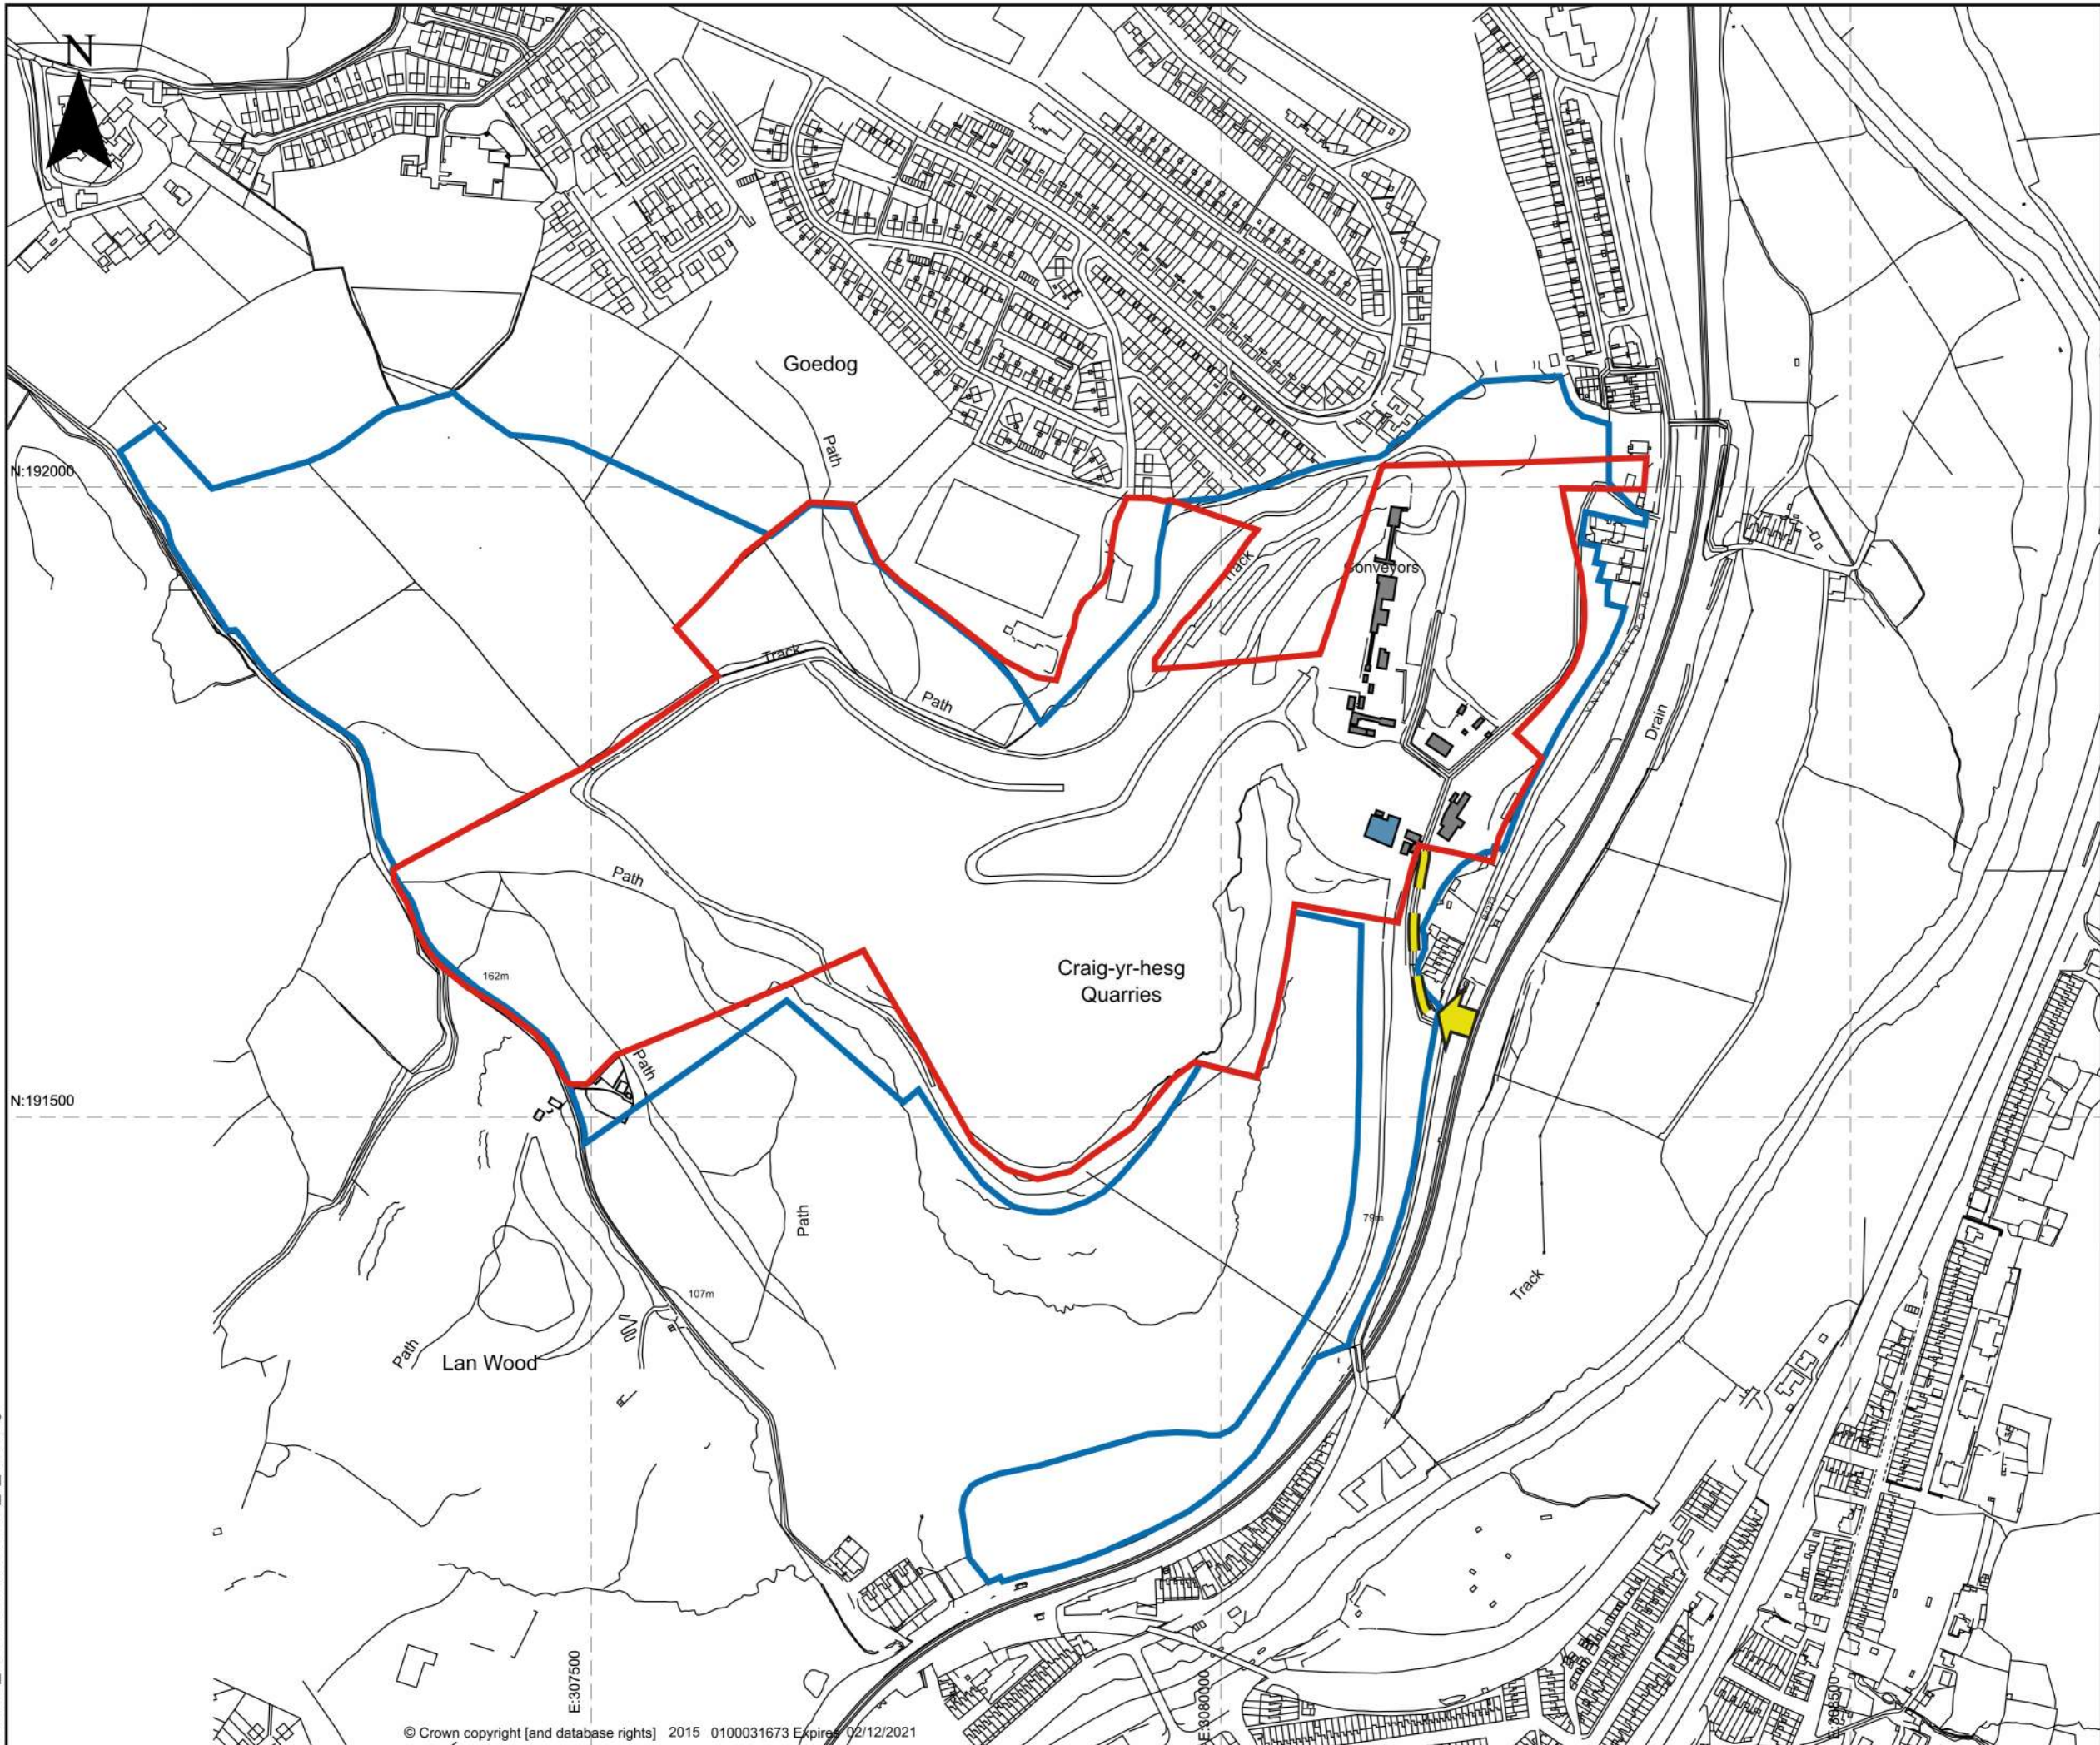210107_00027.29.CYH_1_SM.dwg



LEGEND

-  APPLICATION BOUNDARY
-  LAND IN APPLICANT'S CONTROL
-  SITE ACCESS

210108_00027_00527_29.CYH_2_SM.dwg

© Crown copyright [and database rights] 2015 0100031673 Expires 02/12/2021





2ND AND 3RD FLOORS,
15 MIDDLE PAVEMENT,
NOTTINGHAM, NG1 7DX
T: 01159 647280
www.slrconsulting.com

CRAIG YR HESG QUARRY

SECTION 73 APPLICATION

APPLICATION SITE PLAN

CYH 2

Scale
1:5,000 @ A3

Date
JAN 2021





© Crown copyright (and database rights) 2015/0100031673 Expires 02/12/2021

LEGEND			
	APPLICATION BOUNDARY		EXISTING BUILDING
	SITE ACCESS		EXISTING LAGOONS
	CONTOURS (AT 1M INTERVAL)		SOIL STORAGE MOUND
	EXISTING HAUL ROAD		
	EXISTING PALISADE FENCE		






2ND AND 3RD FLOORS,
15 MIDDLE PAVEMENT,
NOTTINGHAM, NG1 7DX
T: 01159 647280
www.slrconsulting.com

CRAIG YR HESG QUARRY
SECTION 73 APPLICATION
CURRENT TOPOGRAPHICAL SURVEY

CYH 4

Scale 1:5,000 @ A3	Date JAN 2021
-----------------------	------------------

210107_00027.00527.29.CYH_4_SM.dwg

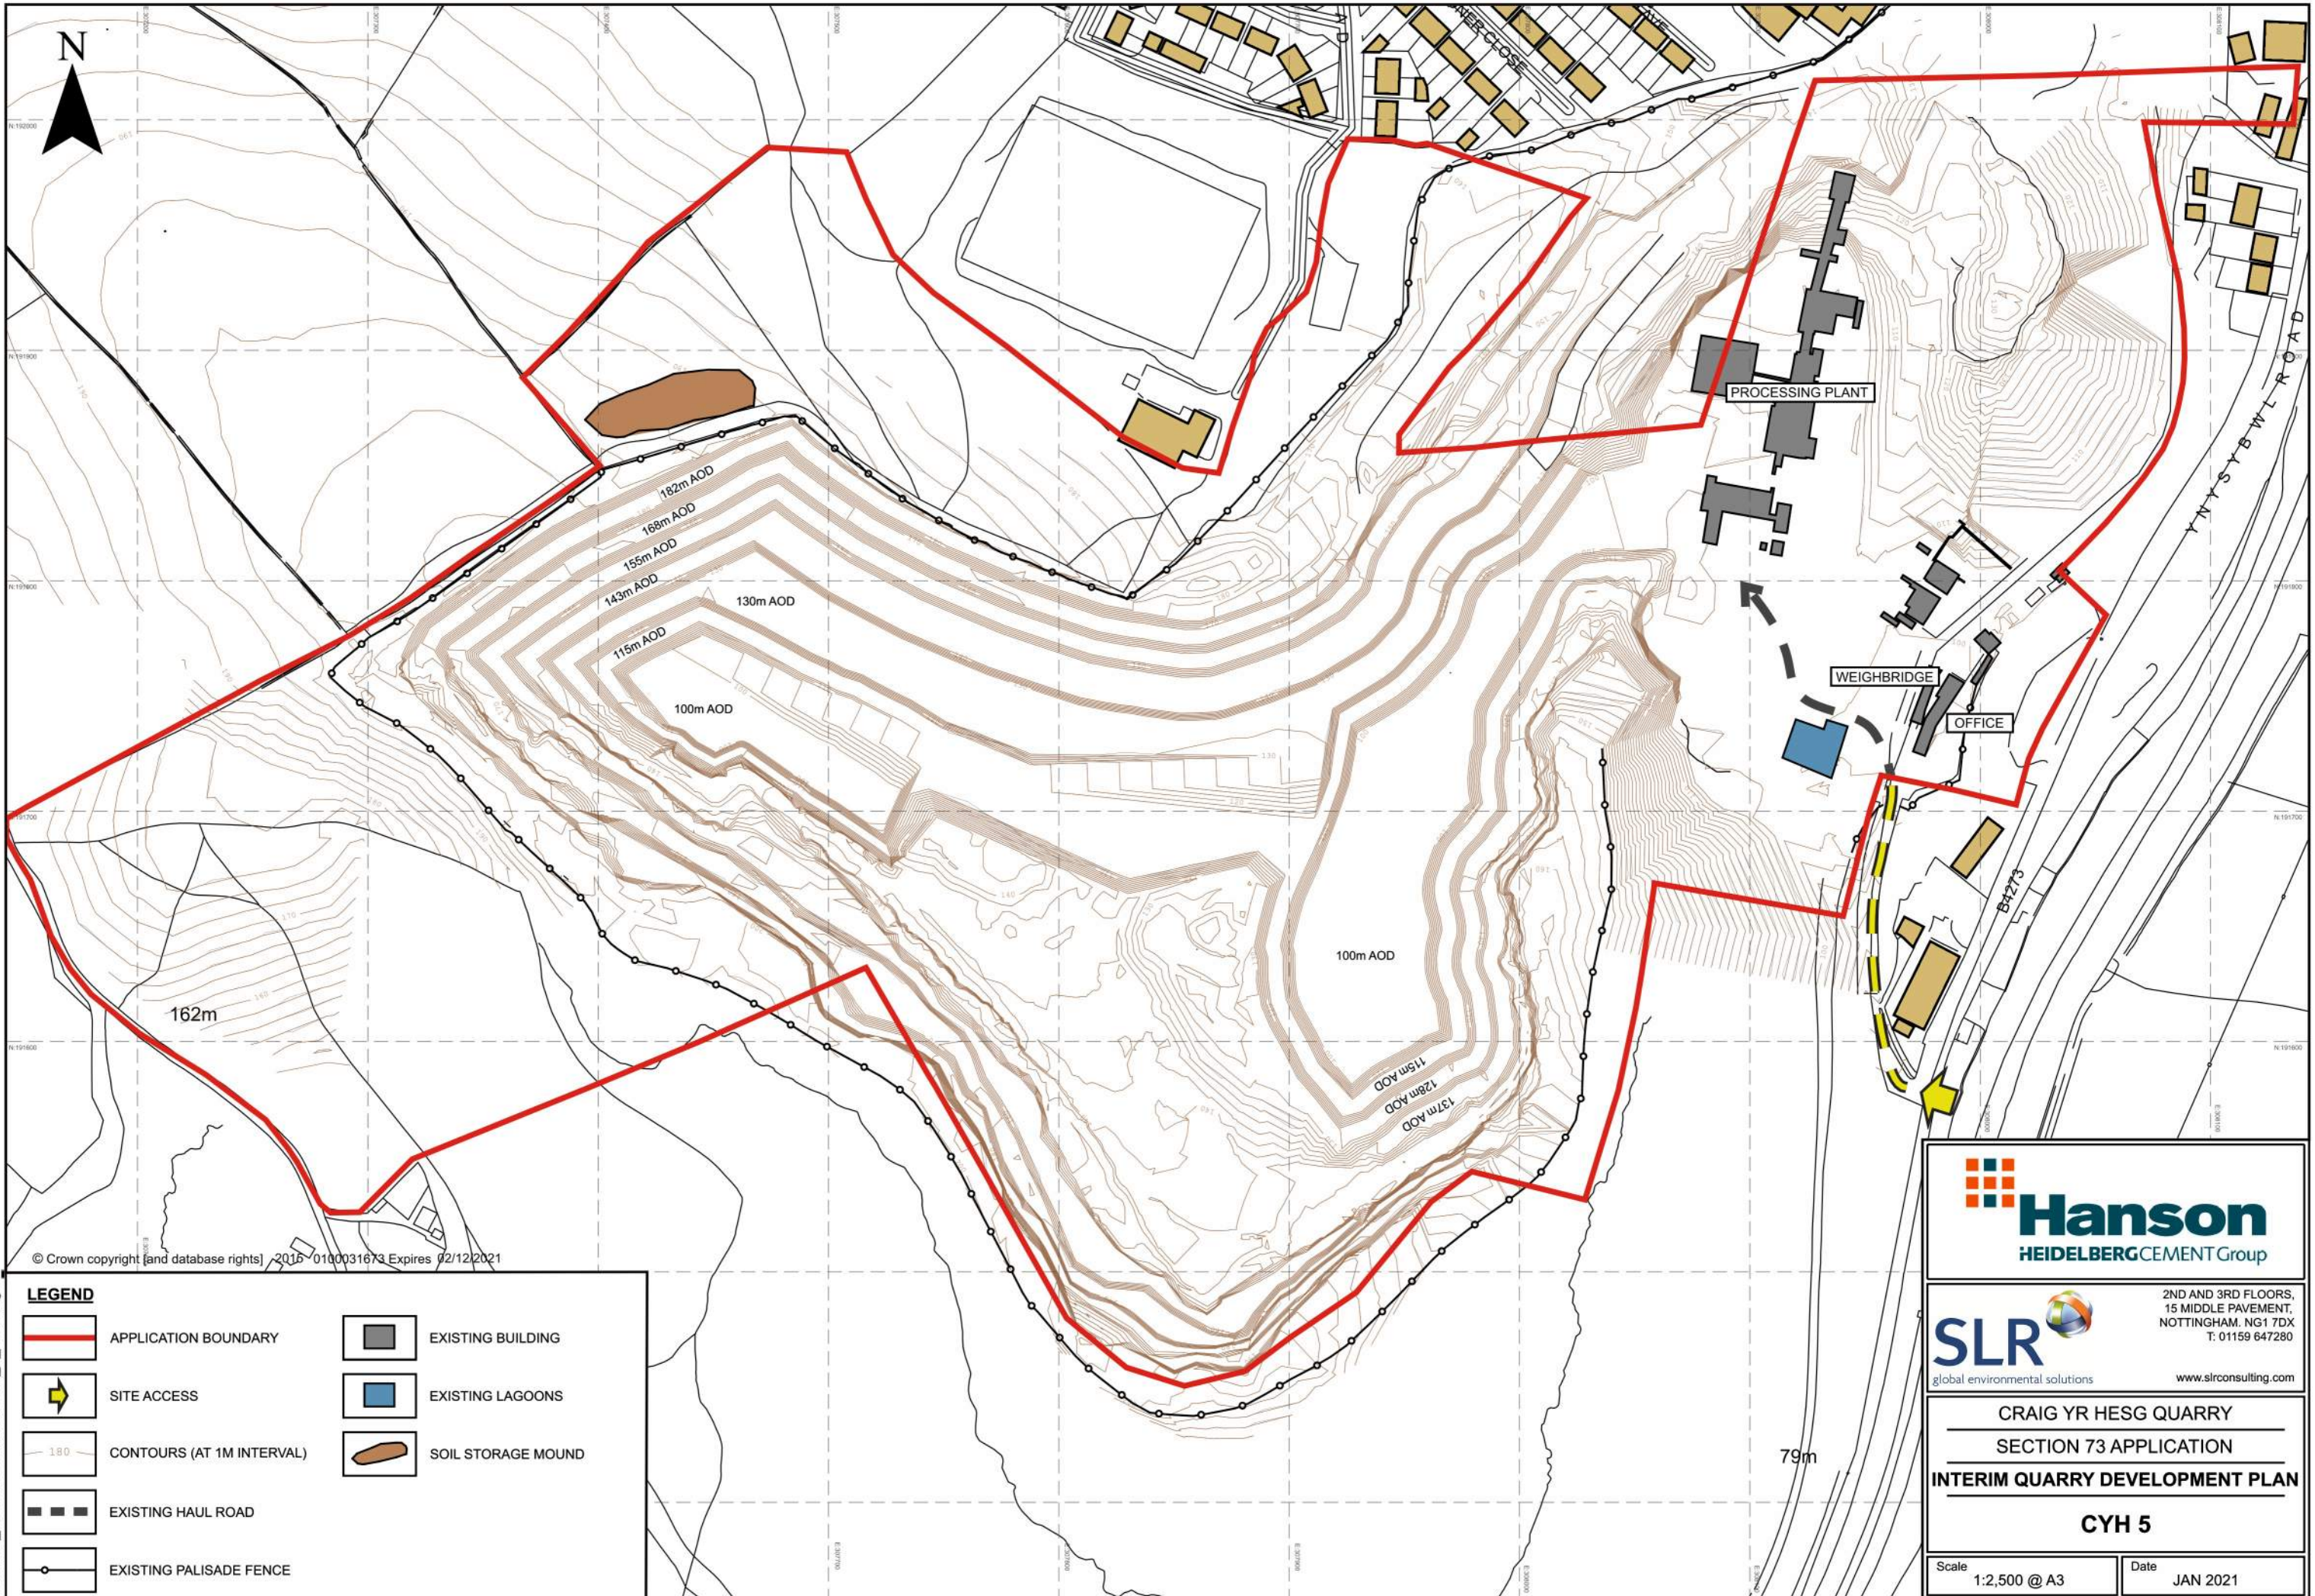


© Crown copyright (and database rights) 2016 0100031673 Expires 02/12/2021

210107_00027.00527.29.CYH_5_SM.dwg

LEGEND			
	APPLICATION BOUNDARY		EXISTING BUILDING
	SITE ACCESS		EXISTING LAGOONS
	CONTOURS (AT 1M INTERVAL)		SOIL STORAGE MOUND
	EXISTING HAUL ROAD		
	EXISTING PALISADE FENCE		

 Hanson HEIDELBERGCEMENT Group	
 global environmental solutions	
2ND AND 3RD FLOORS, 15 MIDDLE PAVEMENT, NOTTINGHAM, NG1 7DX T: 01159 647280 www.slrconsulting.com	
CRAIG YR HESG QUARRY SECTION 73 APPLICATION INTERIM QUARRY DEVELOPMENT PLAN CYH 5	
Scale 1:2,500 @ A3	Date JAN 2021

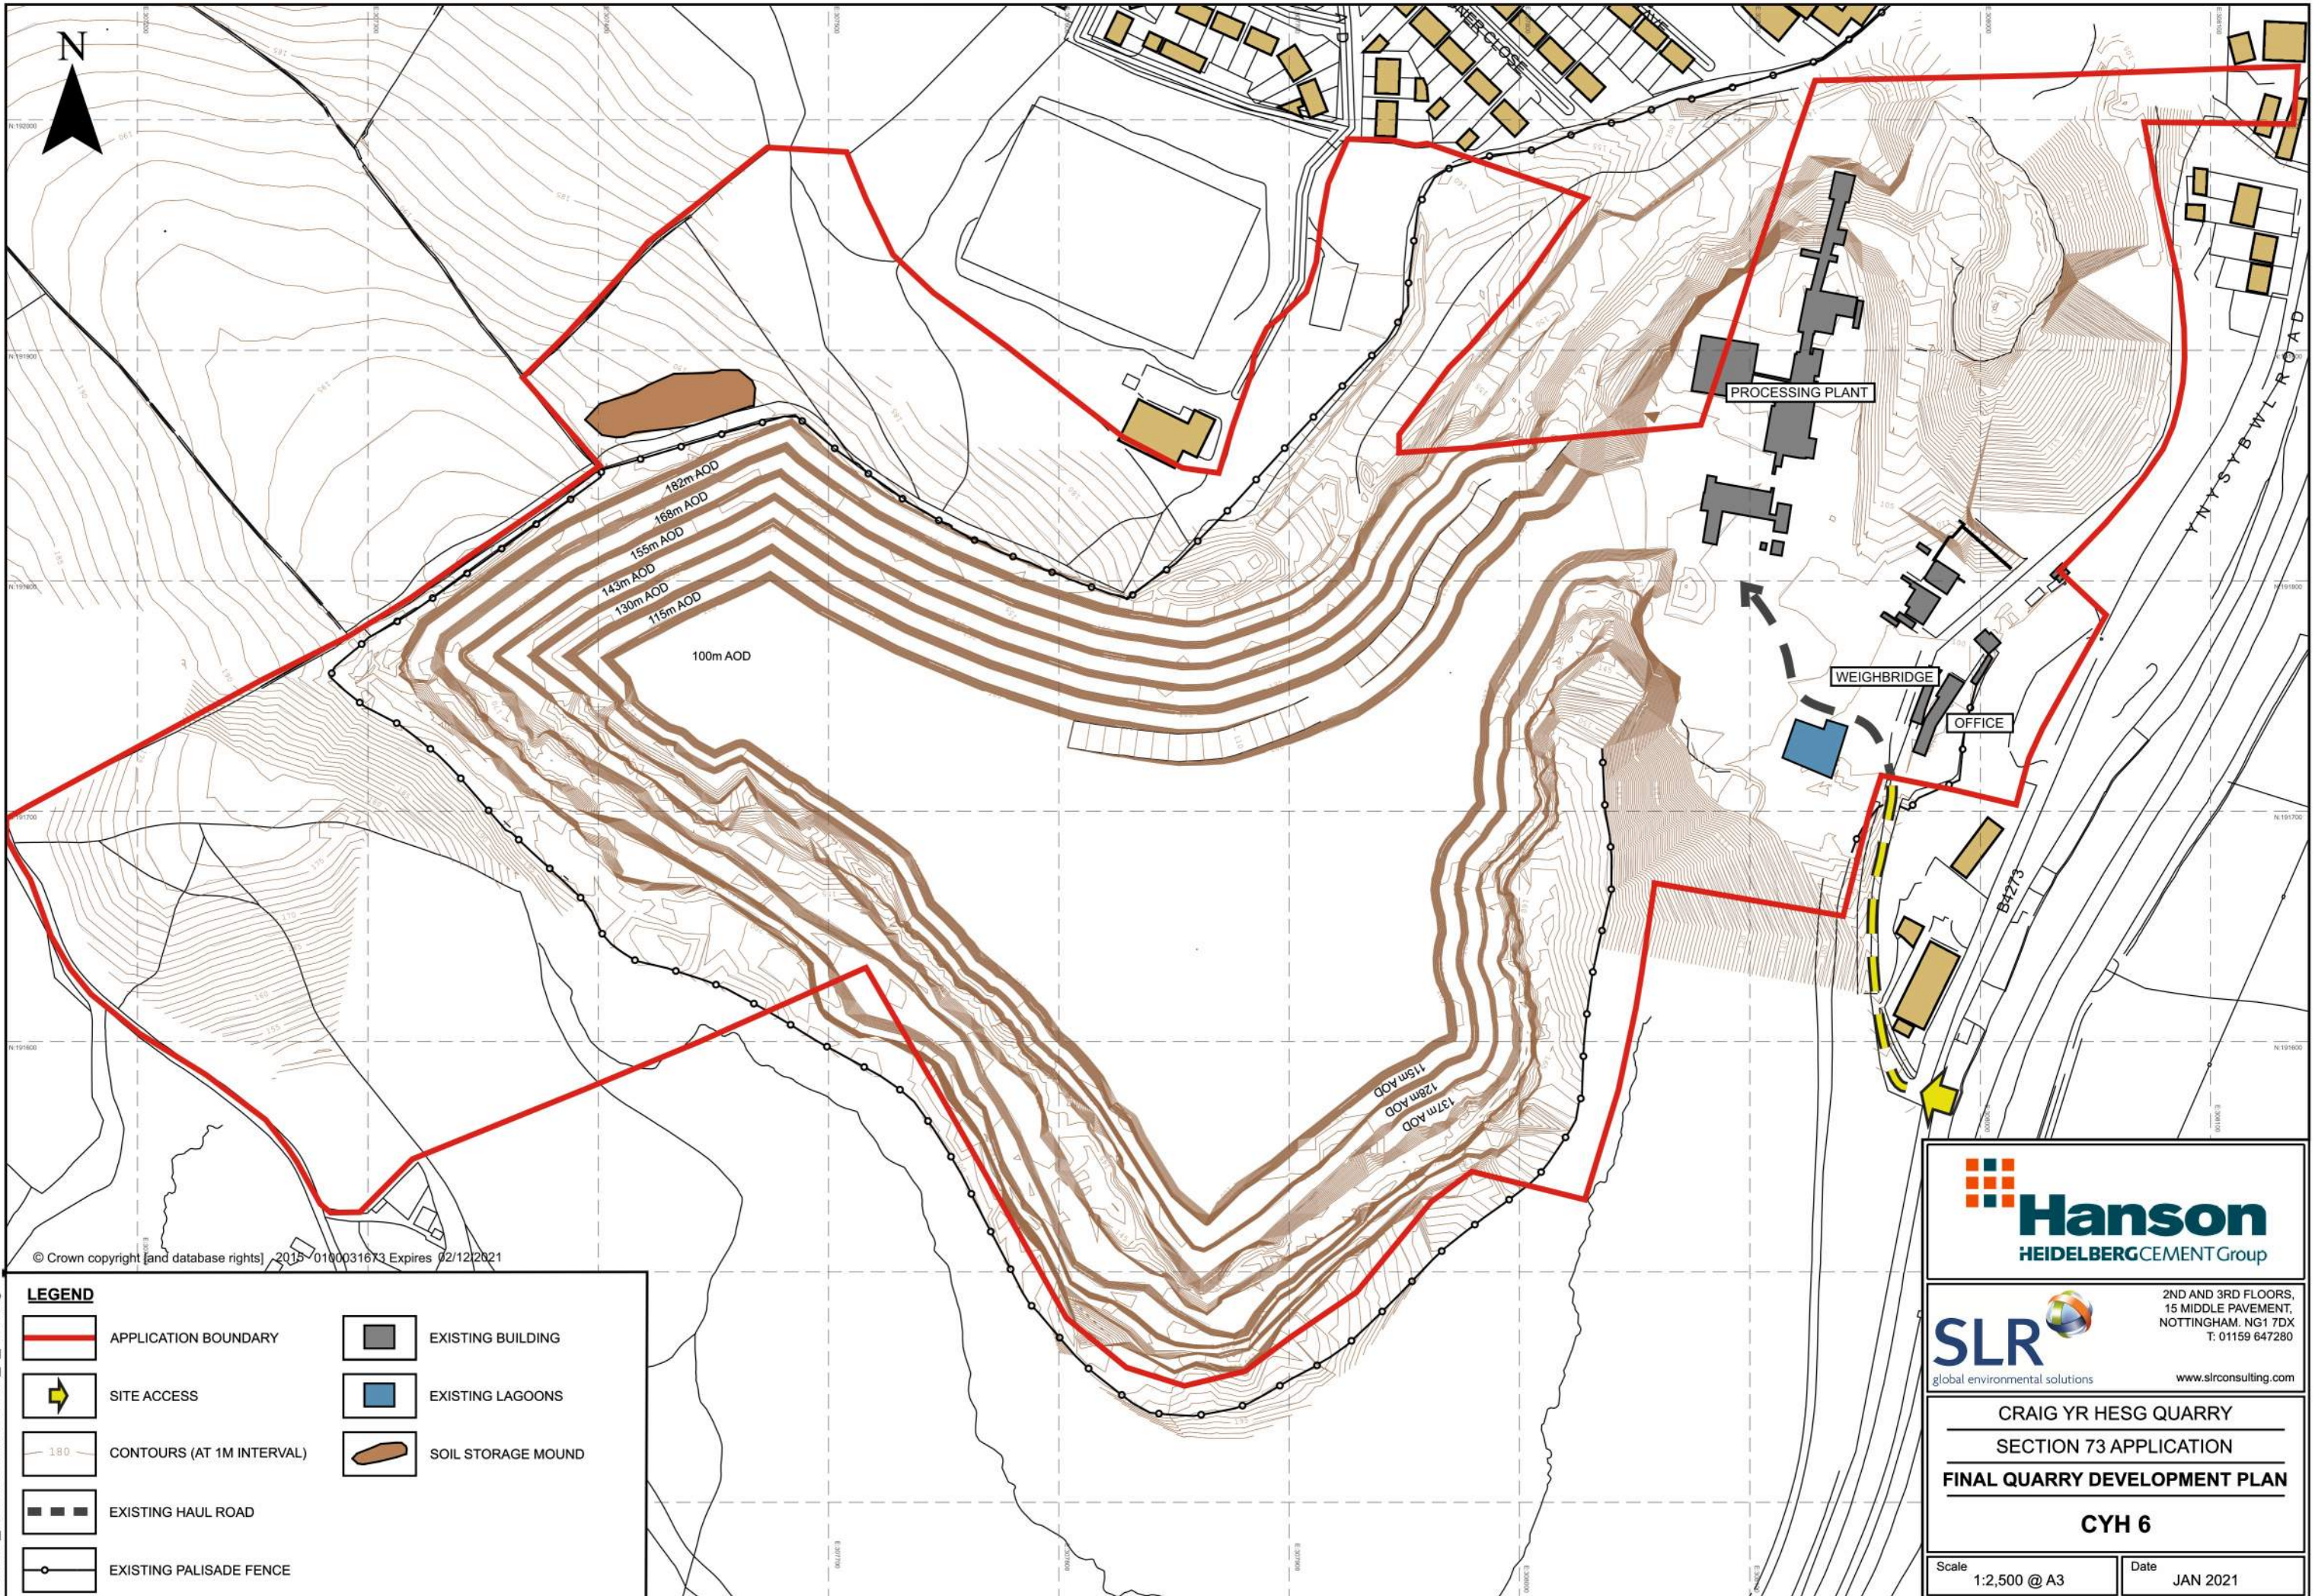

© Crown copyright (and database rights) 2015 0100031673 Expires 02/12/2021

210107_00027.00527.29.CYH_6_SM.dwg

LEGEND	
	APPLICATION BOUNDARY
	SITE ACCESS
	EXISTING HAUL ROAD
	EXISTING PALISADE FENCE
	EXISTING BUILDING
	EXISTING LAGOONS
	SOIL STORAGE MOUND
	CONTOURS (AT 1M INTERVAL)

2ND AND 3RD FLOORS, 15 MIDDLE PAVEMENT, NOTTINGHAM, NG1 7DX T: 01159 647280 www.slrconsulting.com	
CRAIG YR HESG QUARRY SECTION 73 APPLICATION FINAL QUARRY DEVELOPMENT PLAN CYH 6	
Scale 1:2,500 @ A3	Date JAN 2021



© Crown copyright (ark database rights) 2015 0100031673 Expires 02/12/2021

210108_00027.00527.29.CHY_7_SM.dwg

LEGEND			
	APPLICATION BOUNDARY		EXISTING WOODLAND AND TREES
	INDICATIVE CONTOURS, QUARRY WASTE		QUARRY BENCH TREATMENT 1: BARE ROCK
	SITE ACCESS		QUARRY BENCH TREATMENT 2: QUARRY WASTE
	INTERNAL ACCESS ROAD		QUARRY BENCH TREATMENT 3: SOILING - NATURAL REGENERATION
	EXISTING PALISADE FENCE		QUARRY BENCH TREATMENT 4: SOILING - PLANTING
			ENRICHMENT PLANTING
			NATURAL REGENERATION OF QUARRY FLOOR
			QUARRY FACE 'NATURALISTIC' OUTCROP
			SCREE SLOPE






2ND AND 3RD FLOORS,
15 MIDDLE PAVEMENT,
NOTTINGHAM, NG1 7DX
T: 01159 647280
www.slrconsulting.com

CRAIG YR HESG QUARRY
SECTION 73 APPLICATION
RESTORATION CONCEPT PLAN


CYH 7

Scale 1:2,500 @ A3	Date JAN 2021
-----------------------	------------------


210108_00027.00527.29.CHY_8_SM.dwg

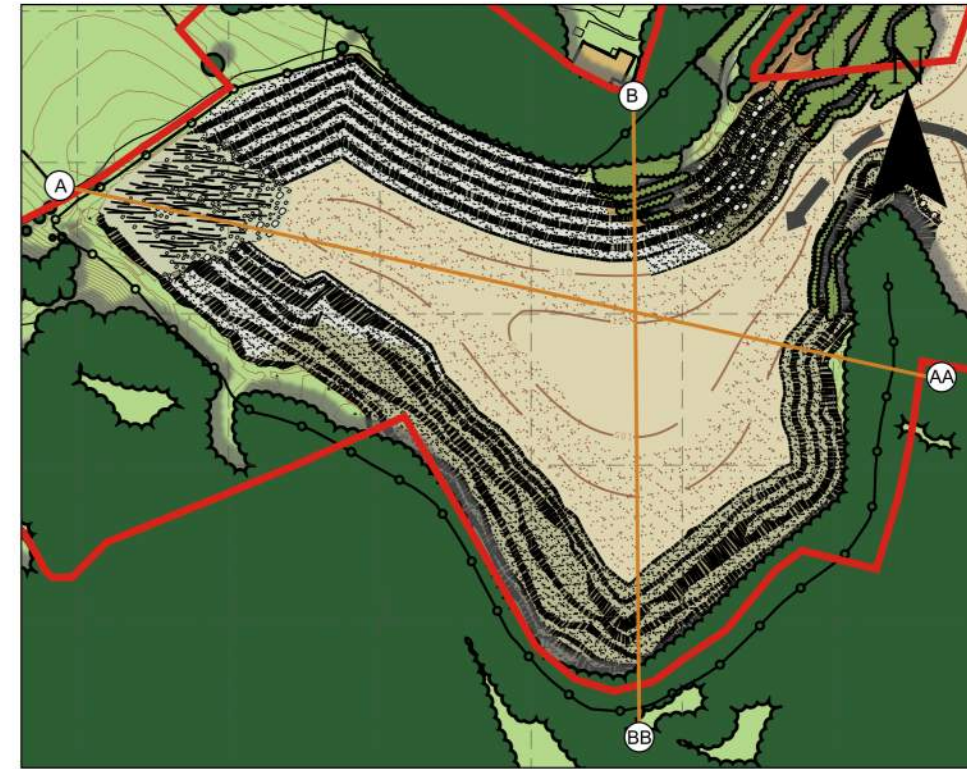

LEGEND	
	EXISTING LANDFORM
	PROPOSED LANDFORM
	IN SITU GROUND
	PROPOSED SCREE SLOPE
	PROPOSED QUARRY FLOOR FILL MATERIAL

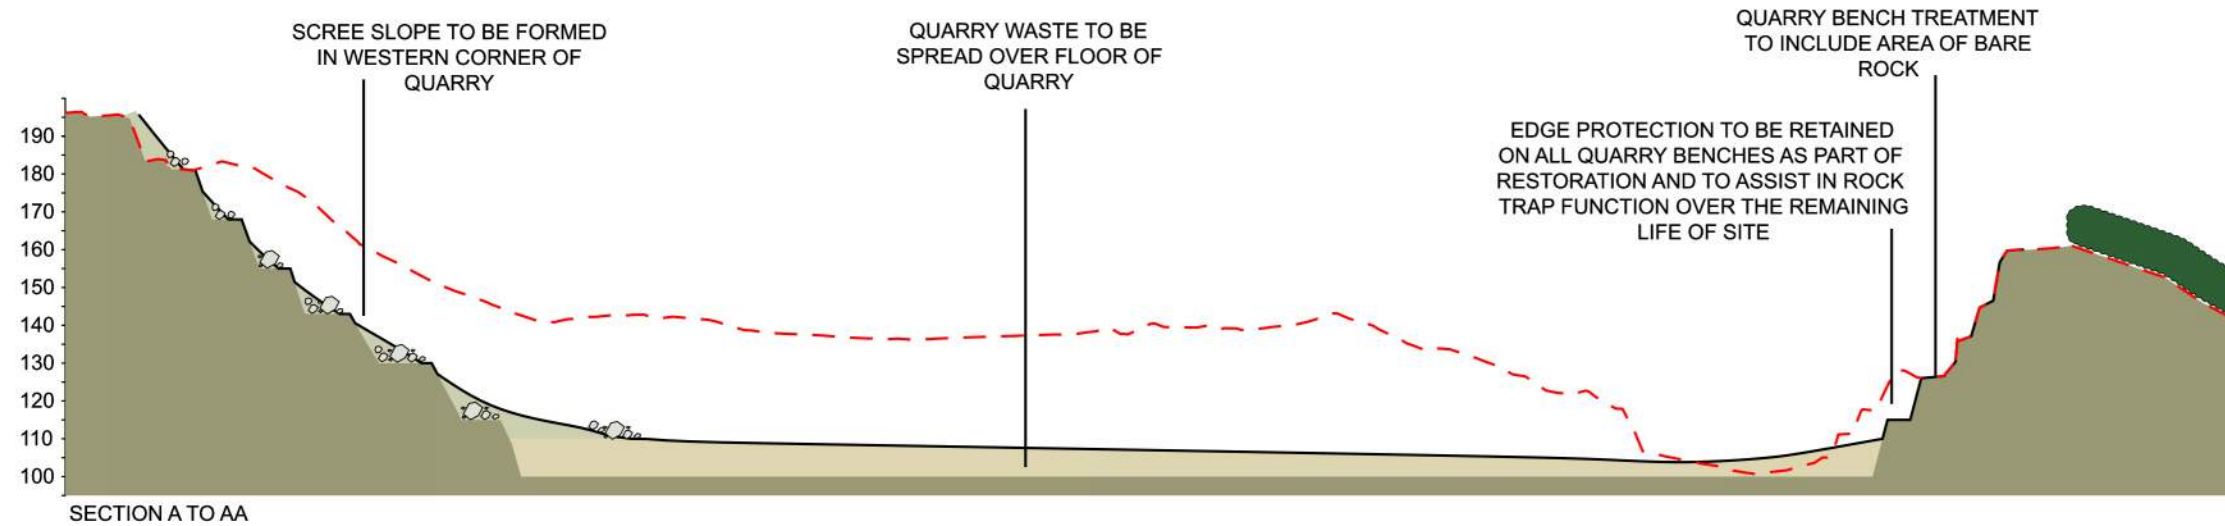


SECTION A TO AA

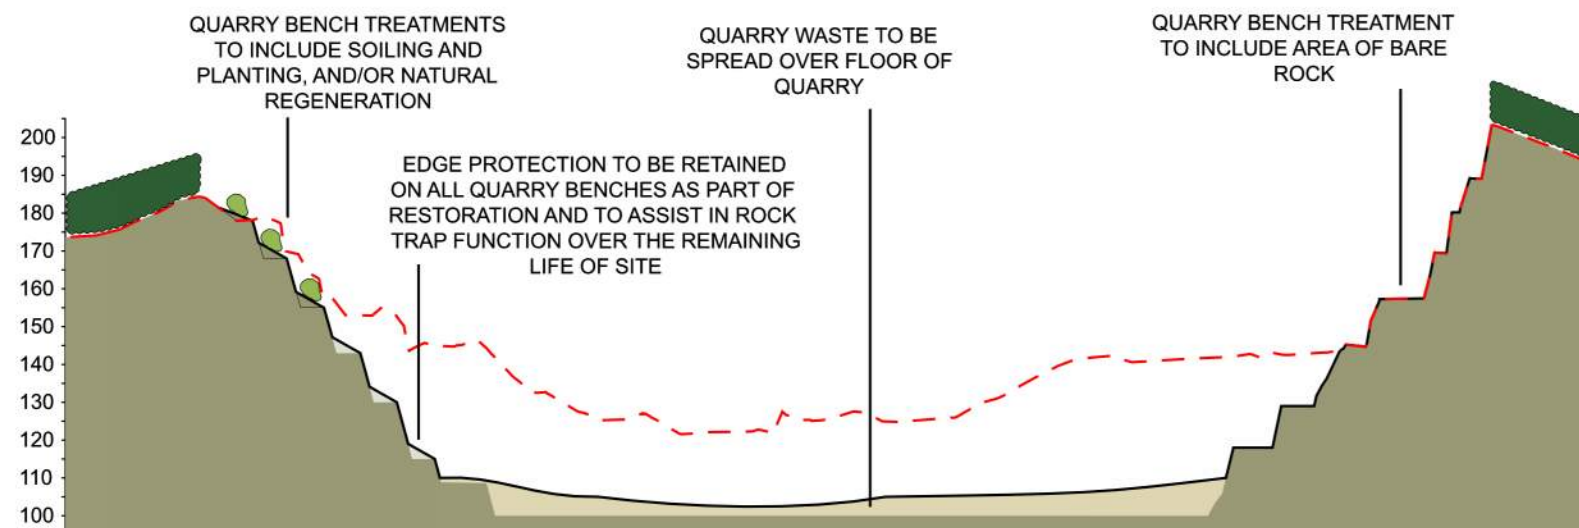


SECTION B TO BB

NOTE: ALL RESTORATION DESIGNS AND QUARRY BENCH TREATMENTS INDICATIVE ONLY AND TO BE SUBJECT TO GEOTECHNICAL ASSESSMENT


2ND AND 3RD FLOORS, 15 MIDDLE PAVEMENT, NOTTINGHAM, NG1 7DX T: 01159 647280 www.slrconsulting.com	
CRAIG YR HESG QUARRY SECTION 73 APPLICATION SECTIONS CYH 8	
Scale	Date
1:2,500 @ A3	JAN 2021

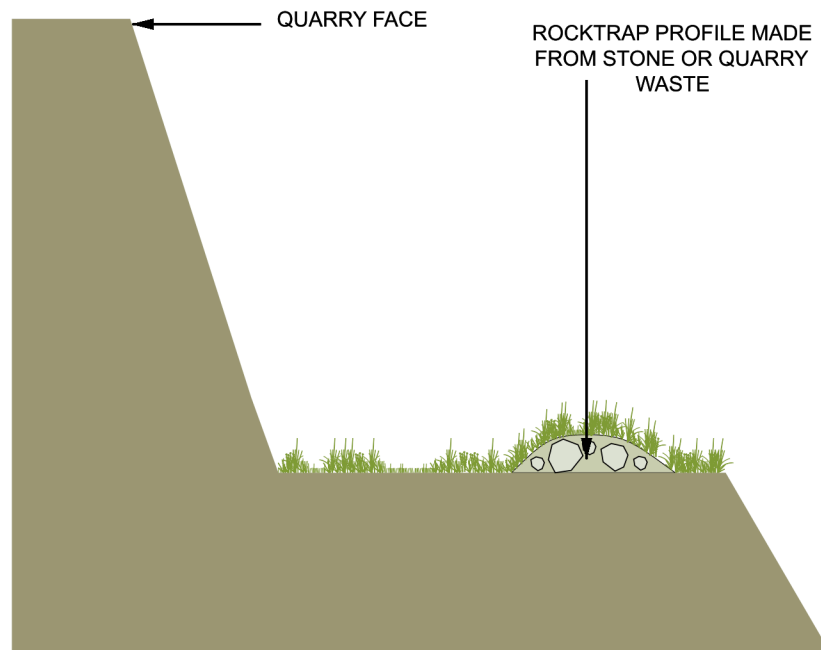


QUARRY TREATMENT 1
BARE ROCK AND NATURAL REGENERATION

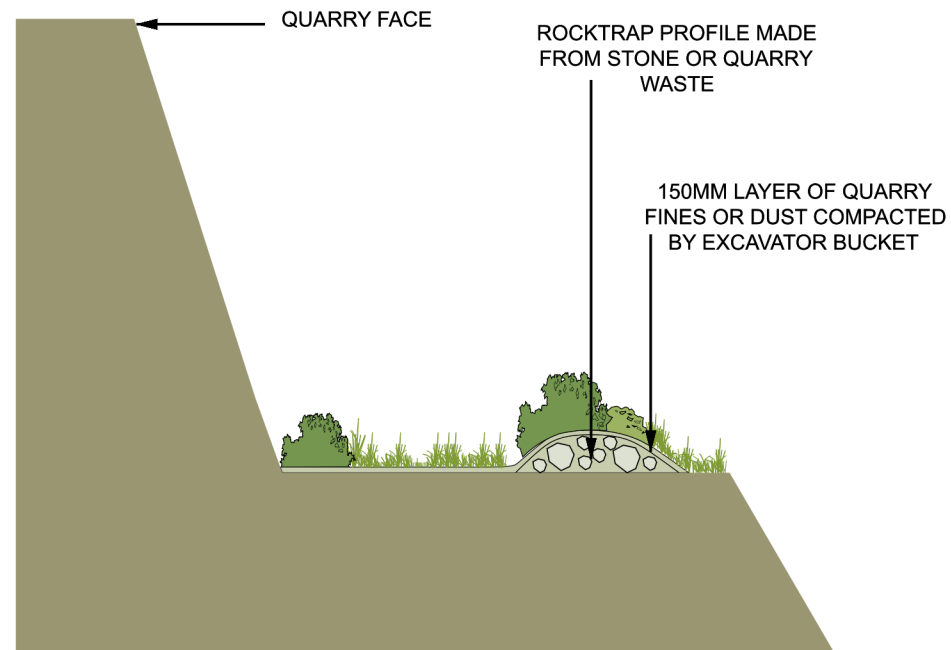

QUARRY TREATMENT 2
QUARRY WASTE AND NATURAL REGENERATION

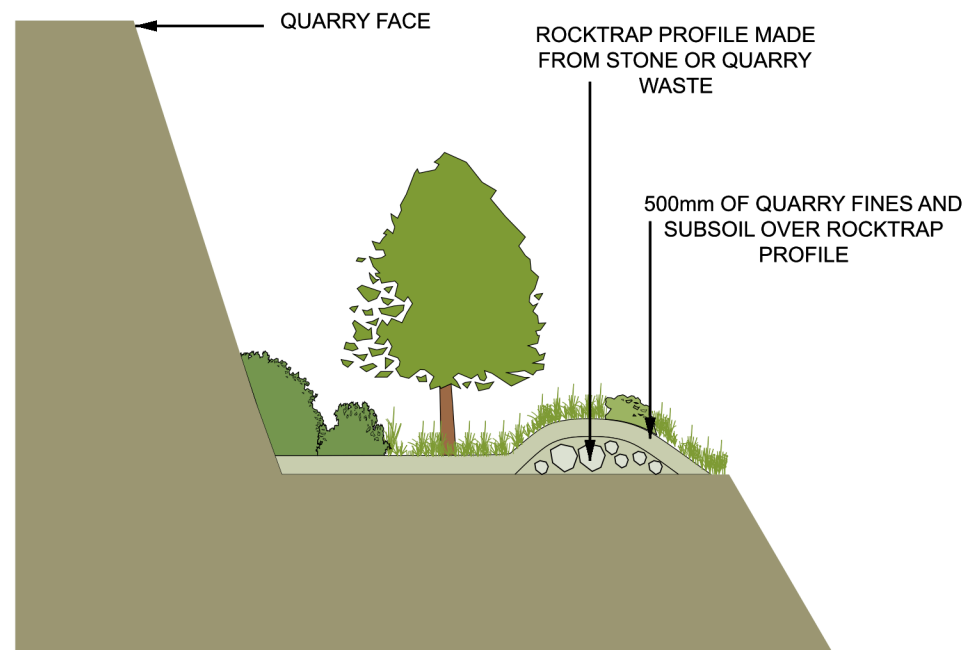

QUARRY TREATMENT 3
SOILING AND NATURAL REGENERATION TO A MIX OF WOODLAND, SCRUB AND SPECIES RICH GRASSLAND

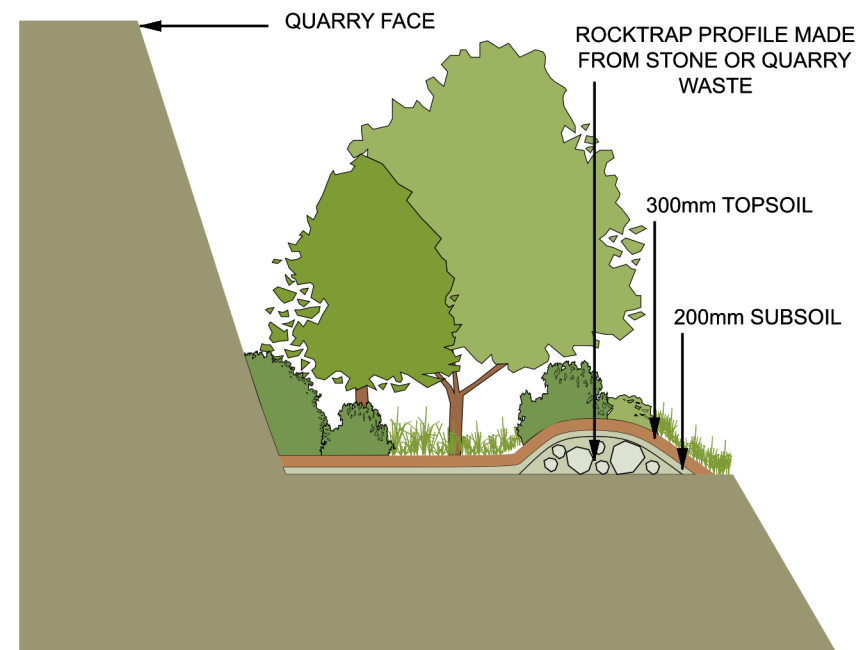

QUARRY TREATMENT 4
SOIL AND PLANTING

210108_00027.00527.29.CHY_9_SM.dwg

	2ND AND 3RD FLOORS, 15 MIDDLE PAVEMENT, NOTTINGHAM, NG1 7DX T: 01159 647280 www.slrconsulting.com
CRAIG YR HESG QUARRY <hr/> SECTION 73 APPLICATION <hr/> BENCH TREATMENT SECTIONS <hr/> CYH 9	
Scale 1:200 @ A3	Date JAN 2021