


Hanson UK Ltd.

Chipping Sodbury Quarry
Access Road


Site Location

PL.01

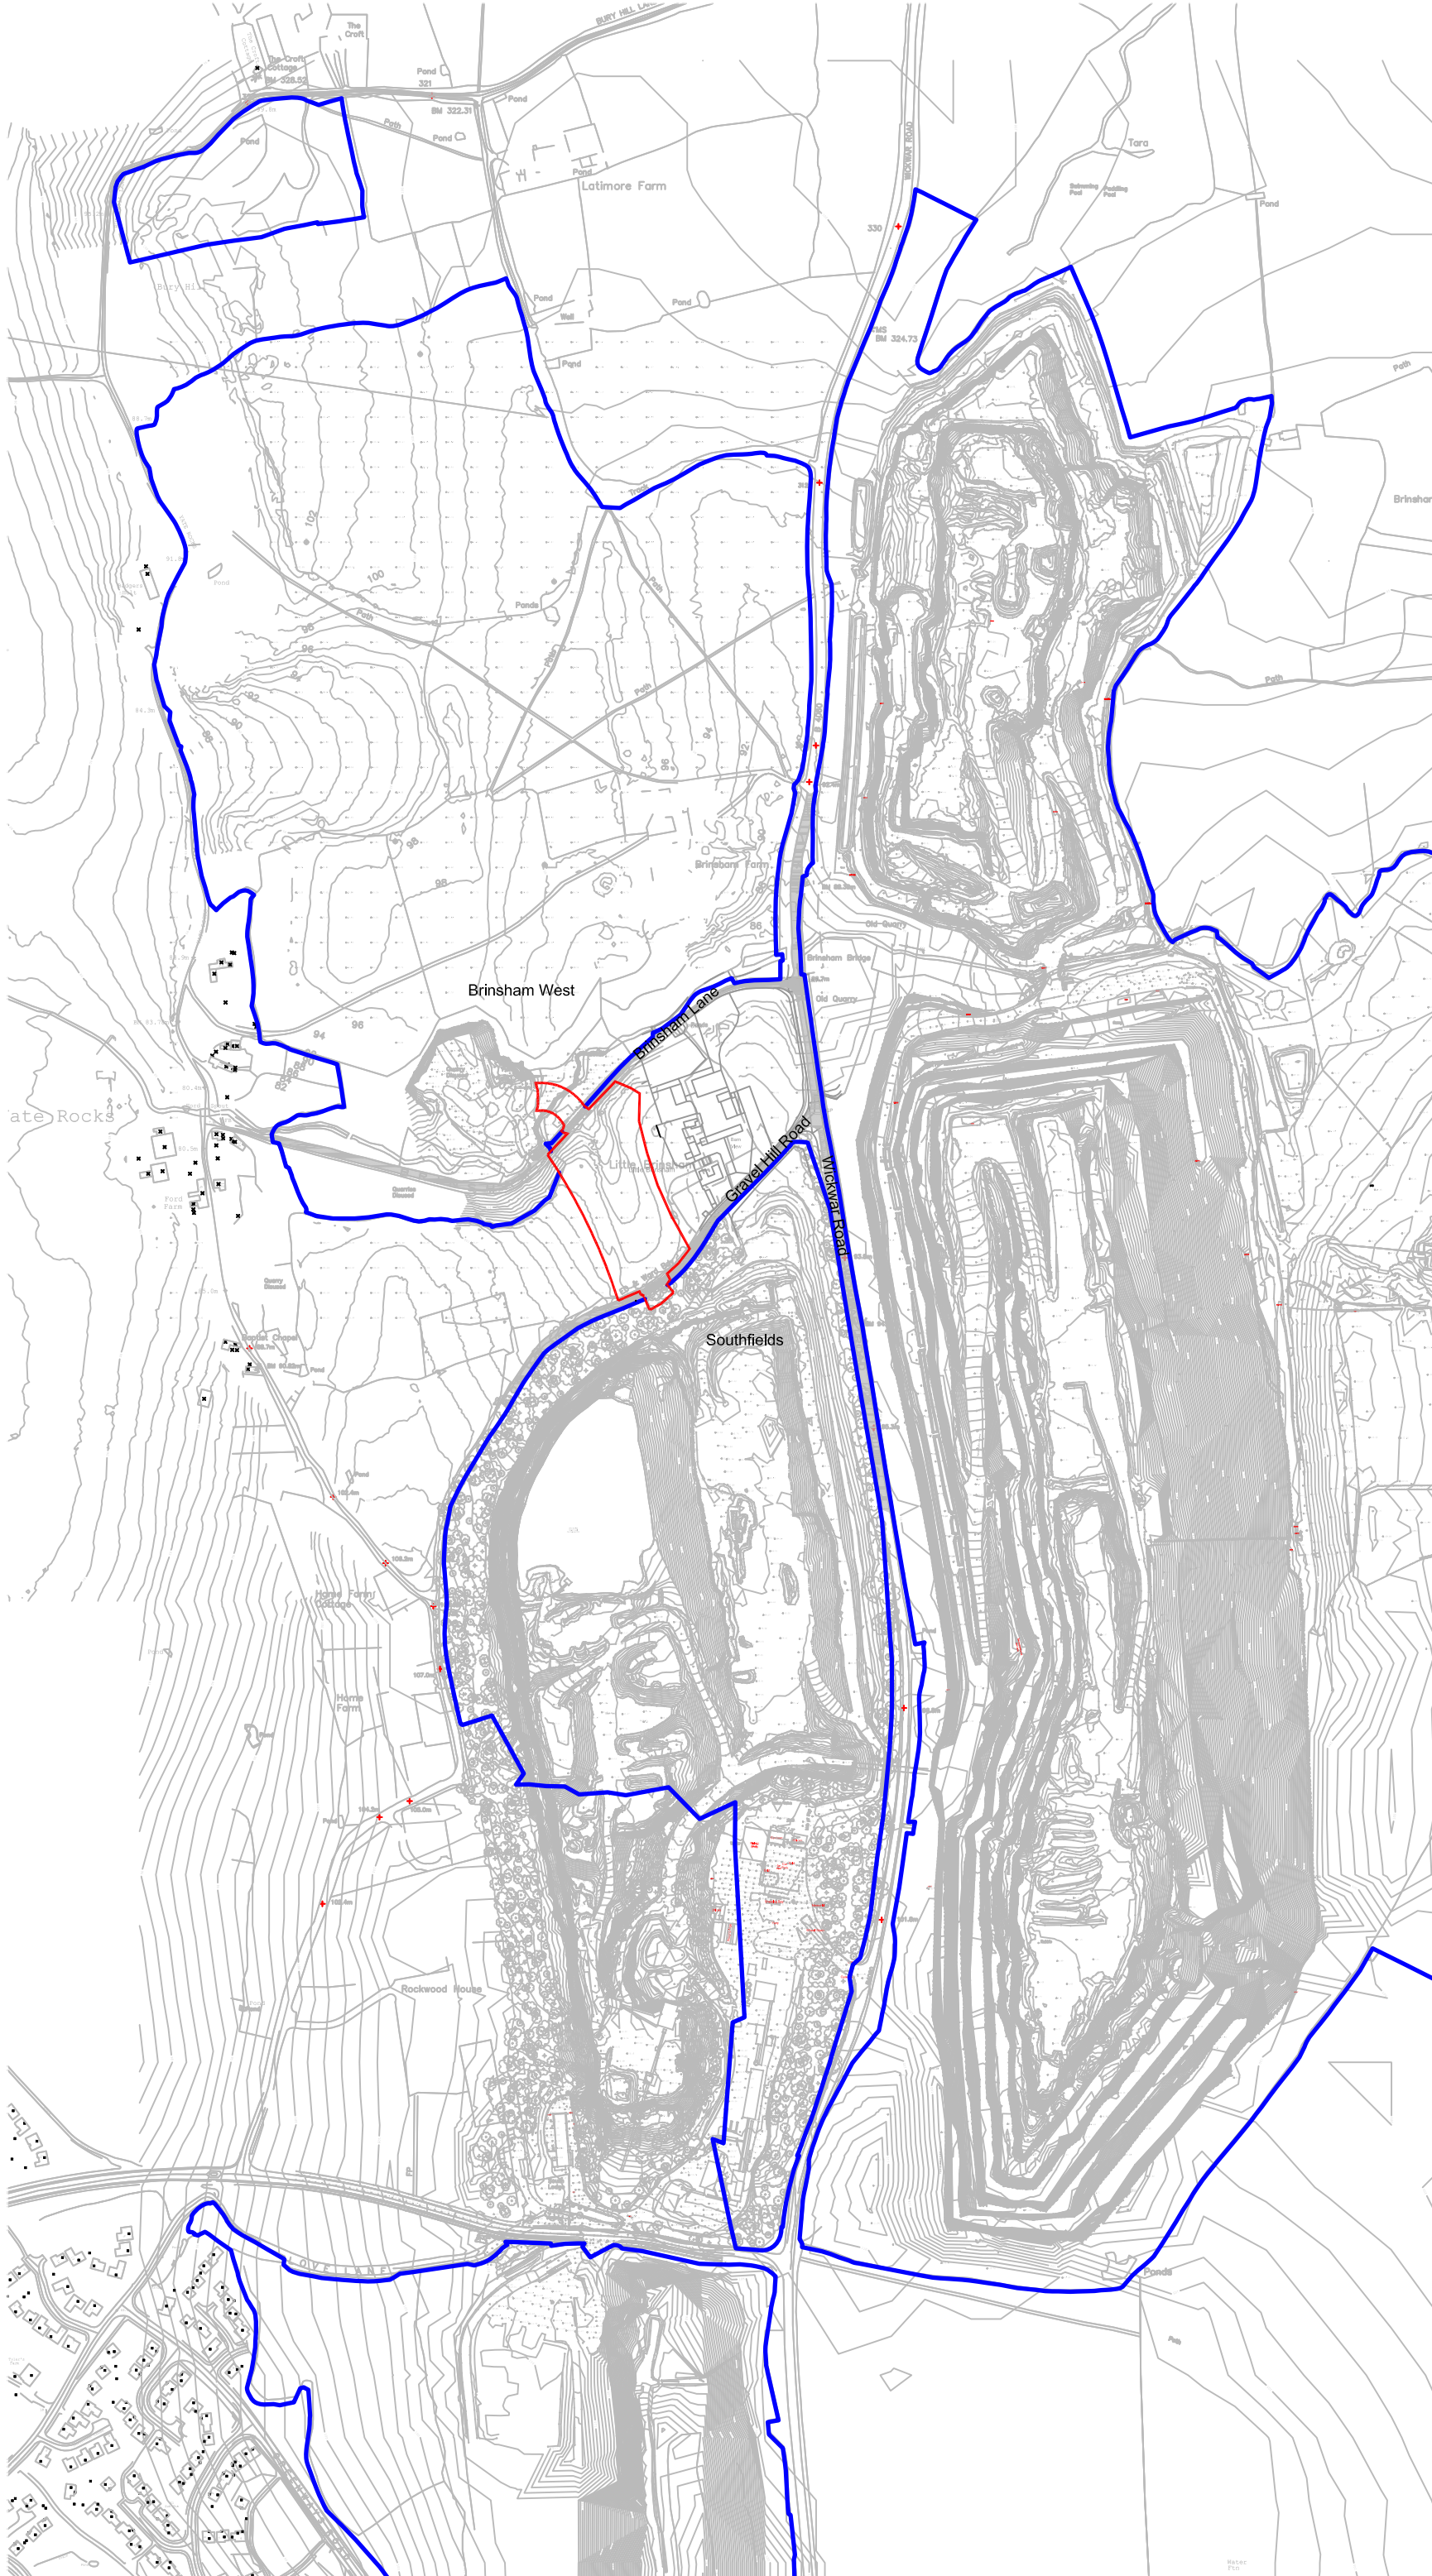

Key

- Application site boundary
- Other land in Applicant's control

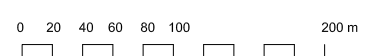

Scale 1:5,000 @ A3



A118023 PL01[B] Site Location.dwg

March 2023