

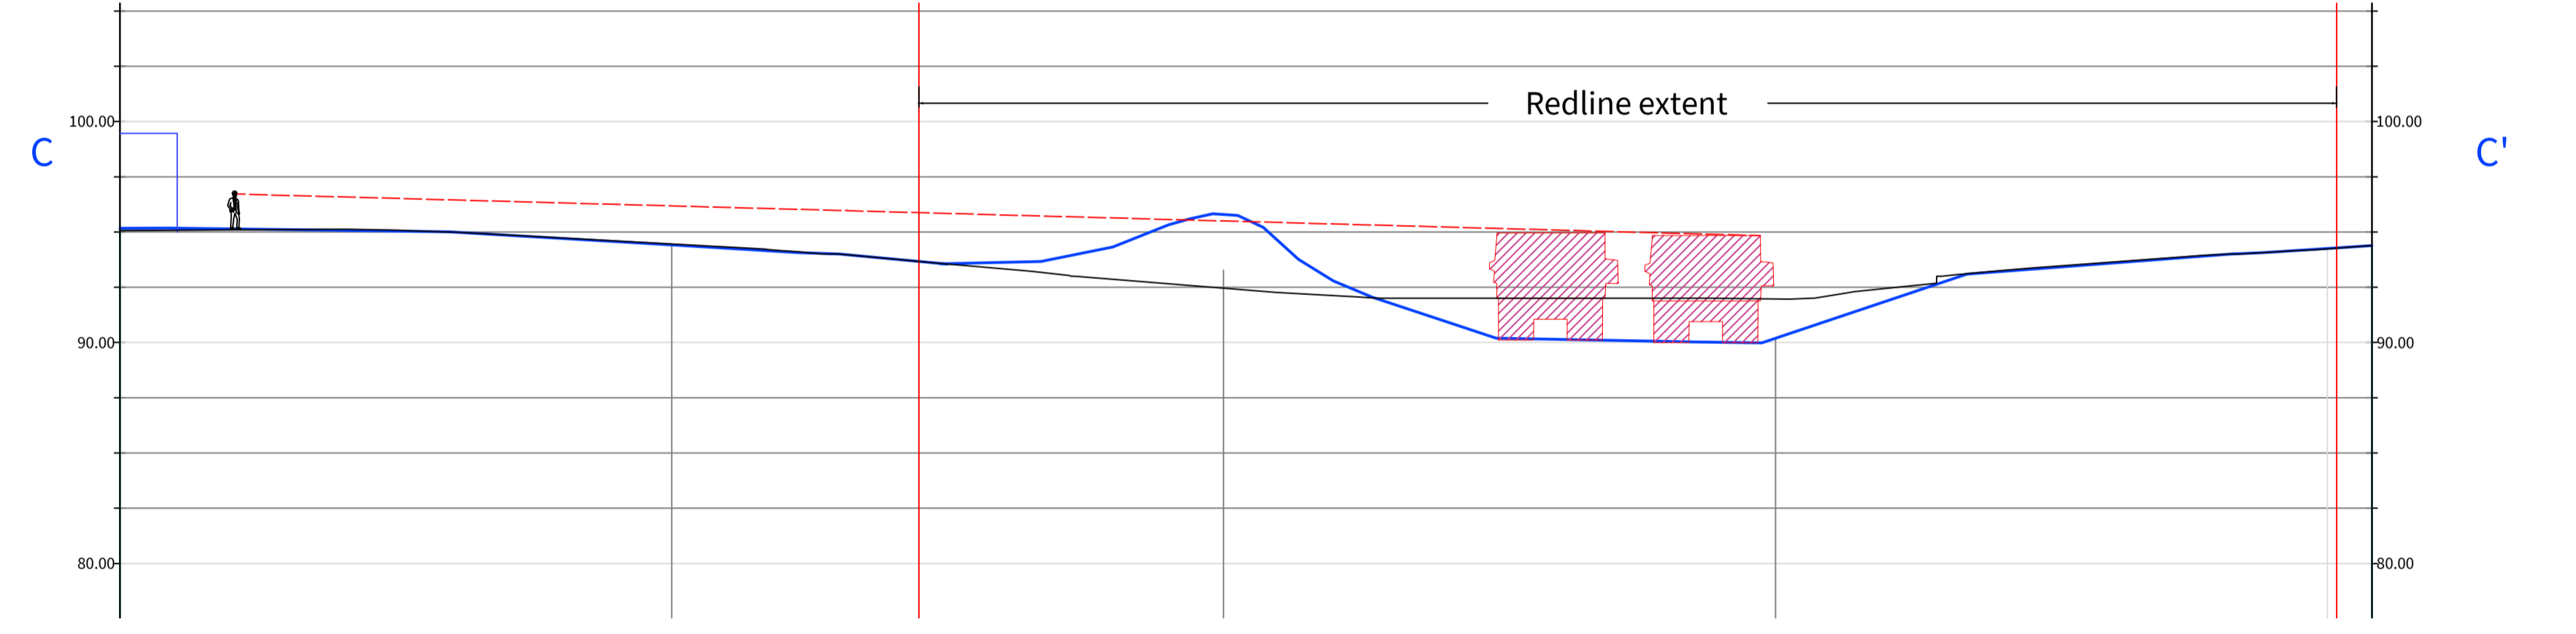


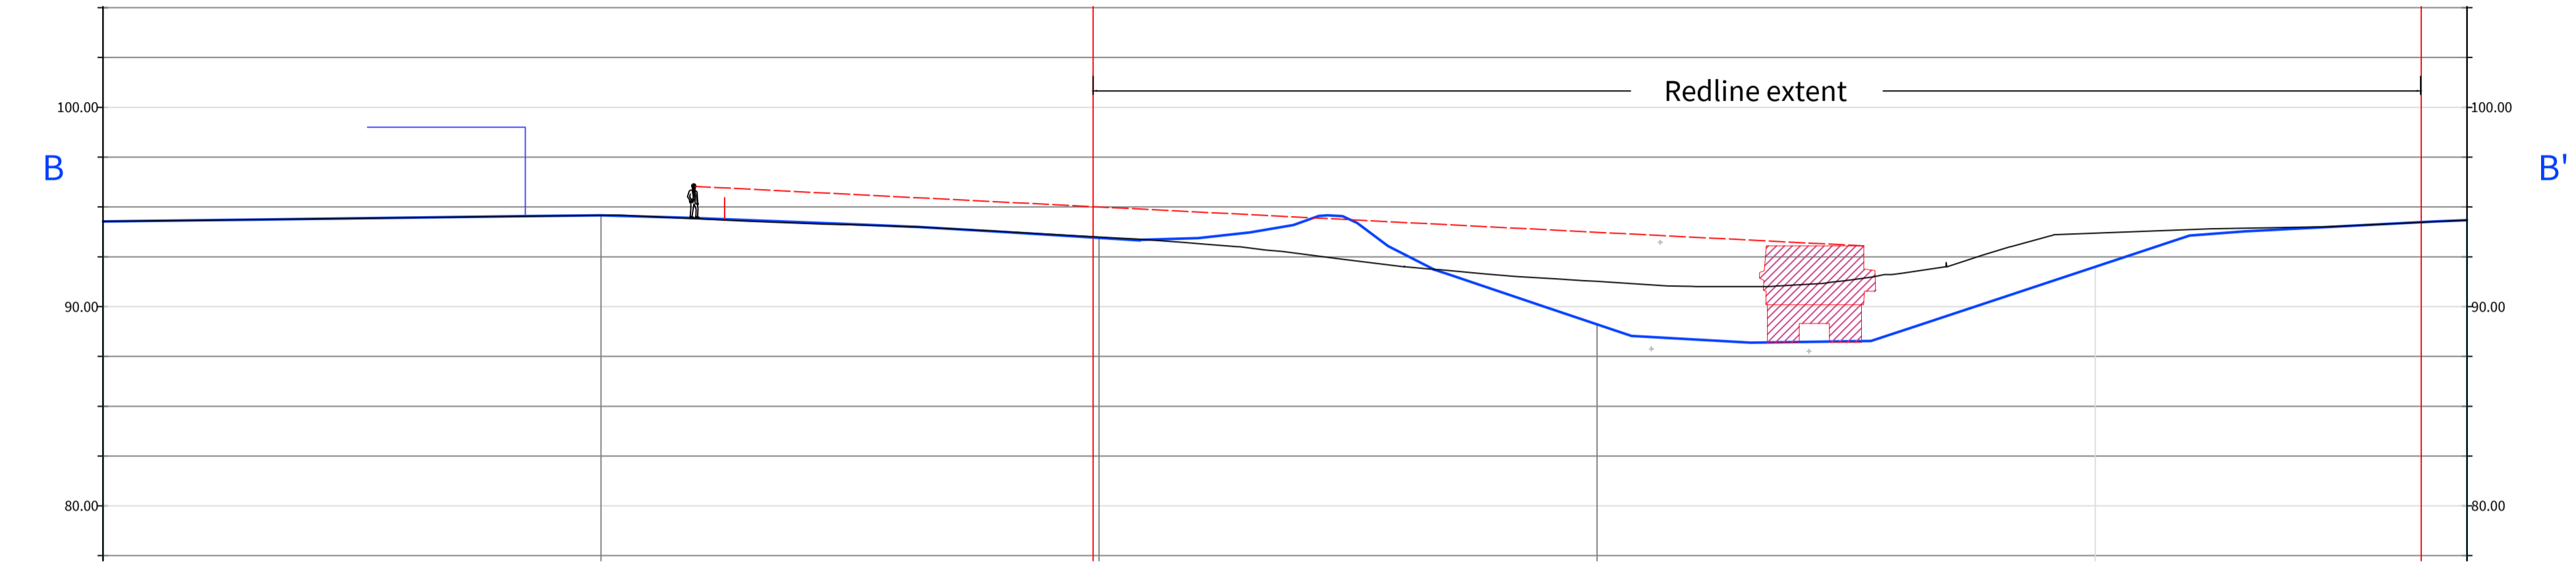

0 10 20 30 40 50 m
SCALE 1:1000

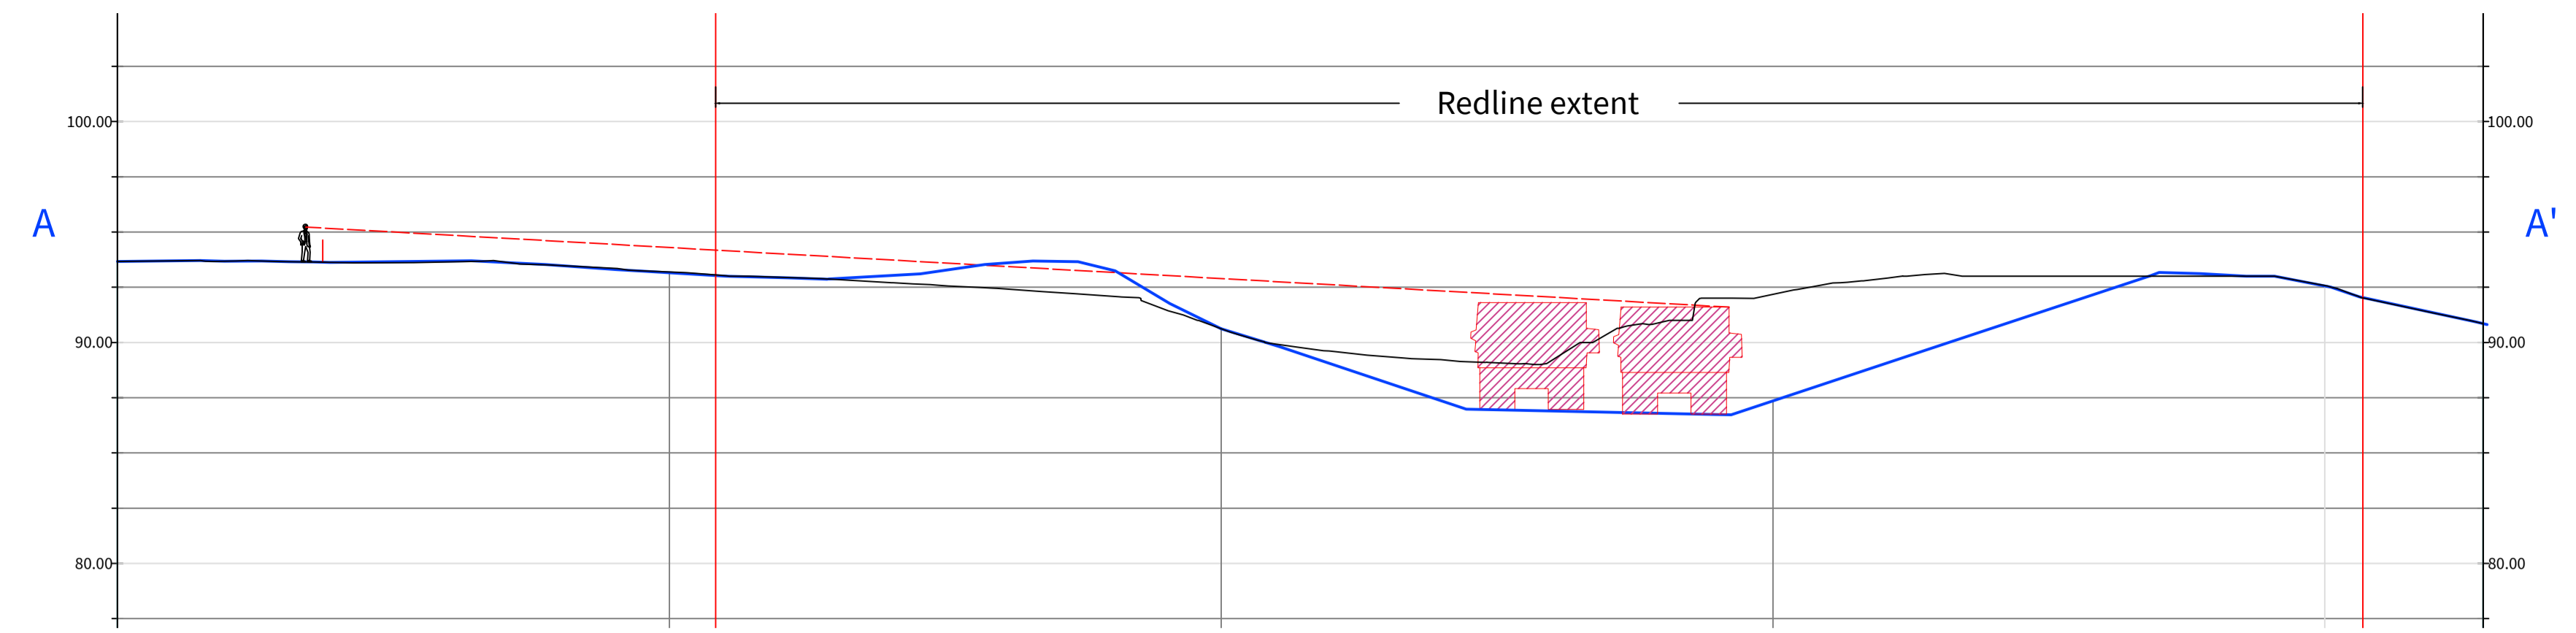

0 2.5 5 7.5 10 12.5 m
SCALE 1:250

Client Hanson UK Ltd.		Project Name Brinsham West Access Road	
Issuing Office Tetra Tech Cardiff 5th Floor, Longcross Court, 47 Newport Road, Cardiff, United Kingdom, CF24 0AD Tel: +44 (0)29 2082 9200 www.tetratechurope.com		Sheet Title Typical Sections	
TTE Project Number A118023	Drawn By TP	Date Dec '21	Checked By MP
Client Project Number PRJ01	Originator - TTE -	Volume/System Level/Location 00 - ZZ - DR -	Type/Code L -
Approved By WR	Date Dec '21	Scale @ A1 As Shown	Suitability S0
Rev P01	Description PRELIMINARY FIRST ISSUE	Date 08.12.2020	Drn / Chk / App RLC / DB / AP
Document Control			

