
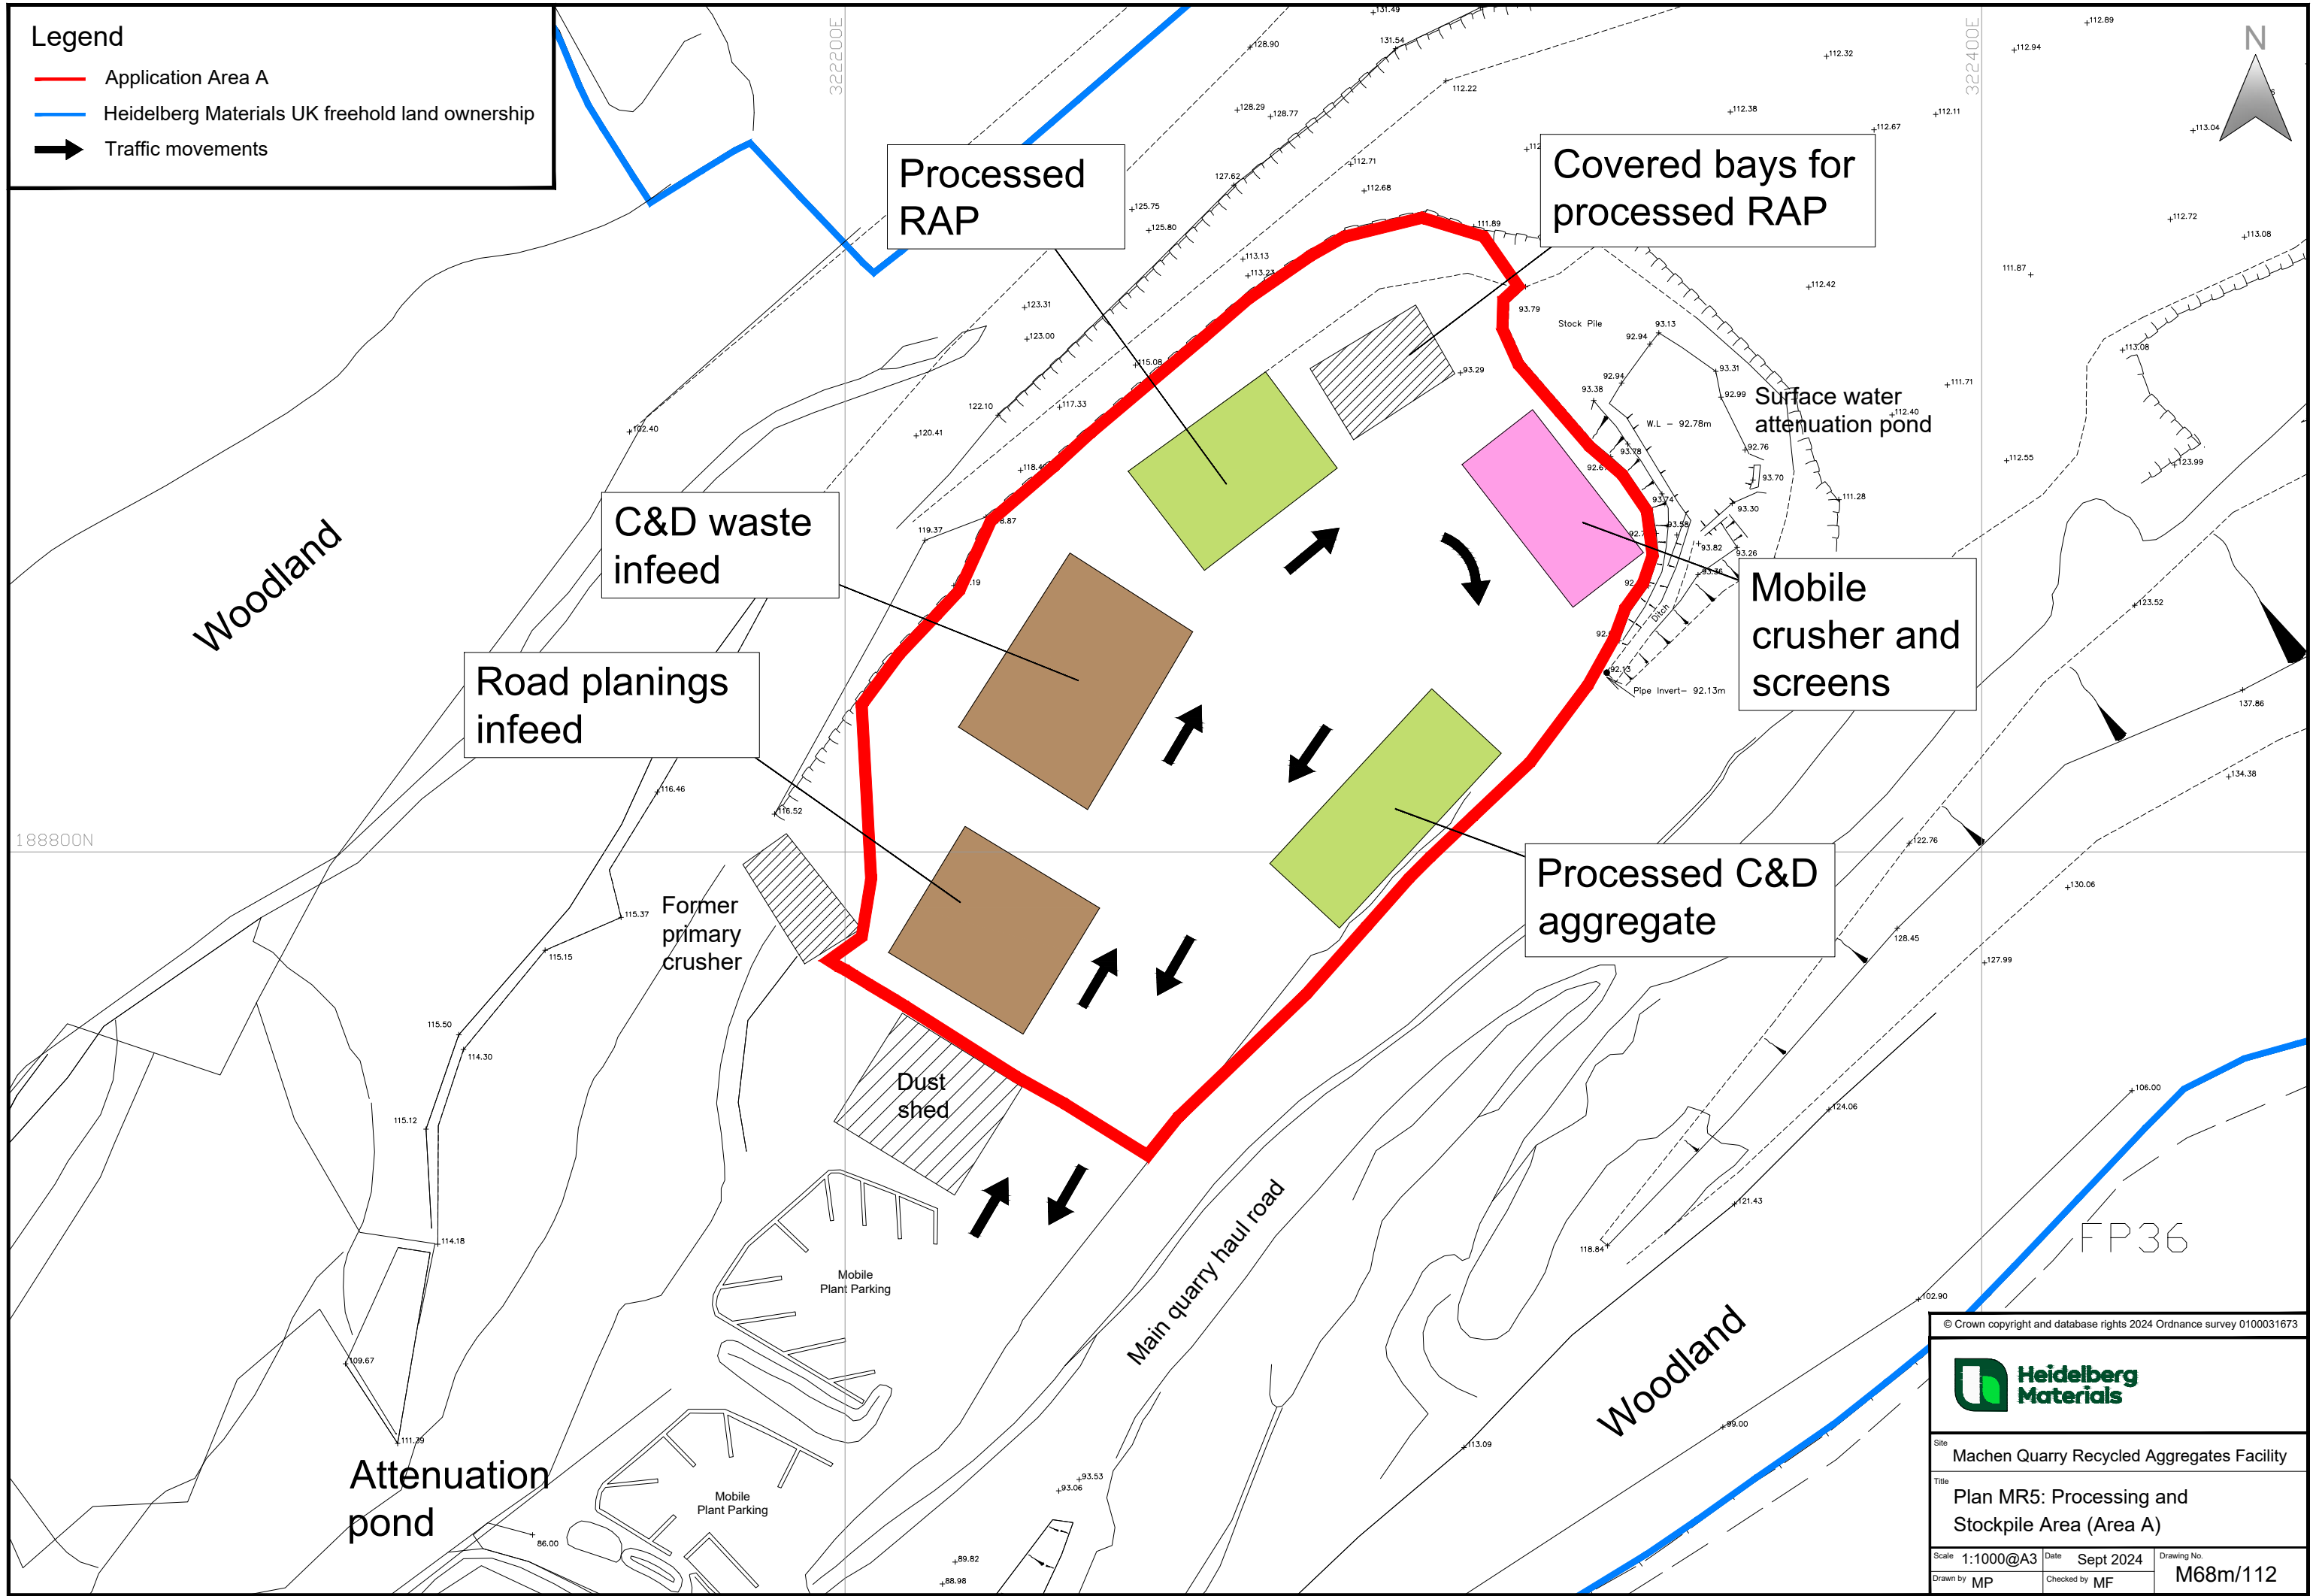


Legend

- Application Area A
- Heidelberg Materials UK freehold land ownership
- Traffic movements

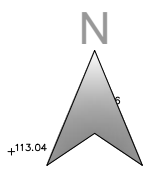

© Crown copyright and database rights 2024 Ordnance survey 0100031673

Site: Machen Quarry Recycled Aggregates Facility
 Title: Plan MR5: Processing and Stockpile Area (Area A)
 Scale: 1:1000@A3 Date: Sept 2024 Drawing No.: M68m/112
 Drawn by: MP Checked by: MF