

Key



Extant planning permissions

0 500 1,000 m

Scale at A3: 1:20,000


© Crown copyright and database rights 2023 Ordnance Survey
0100031673

Heidelberg Materials
Tytherington Quarry - 6 Million Tonne
Additional Reserves
Environmental Statement


Figure 1.1
Site location

May 2024



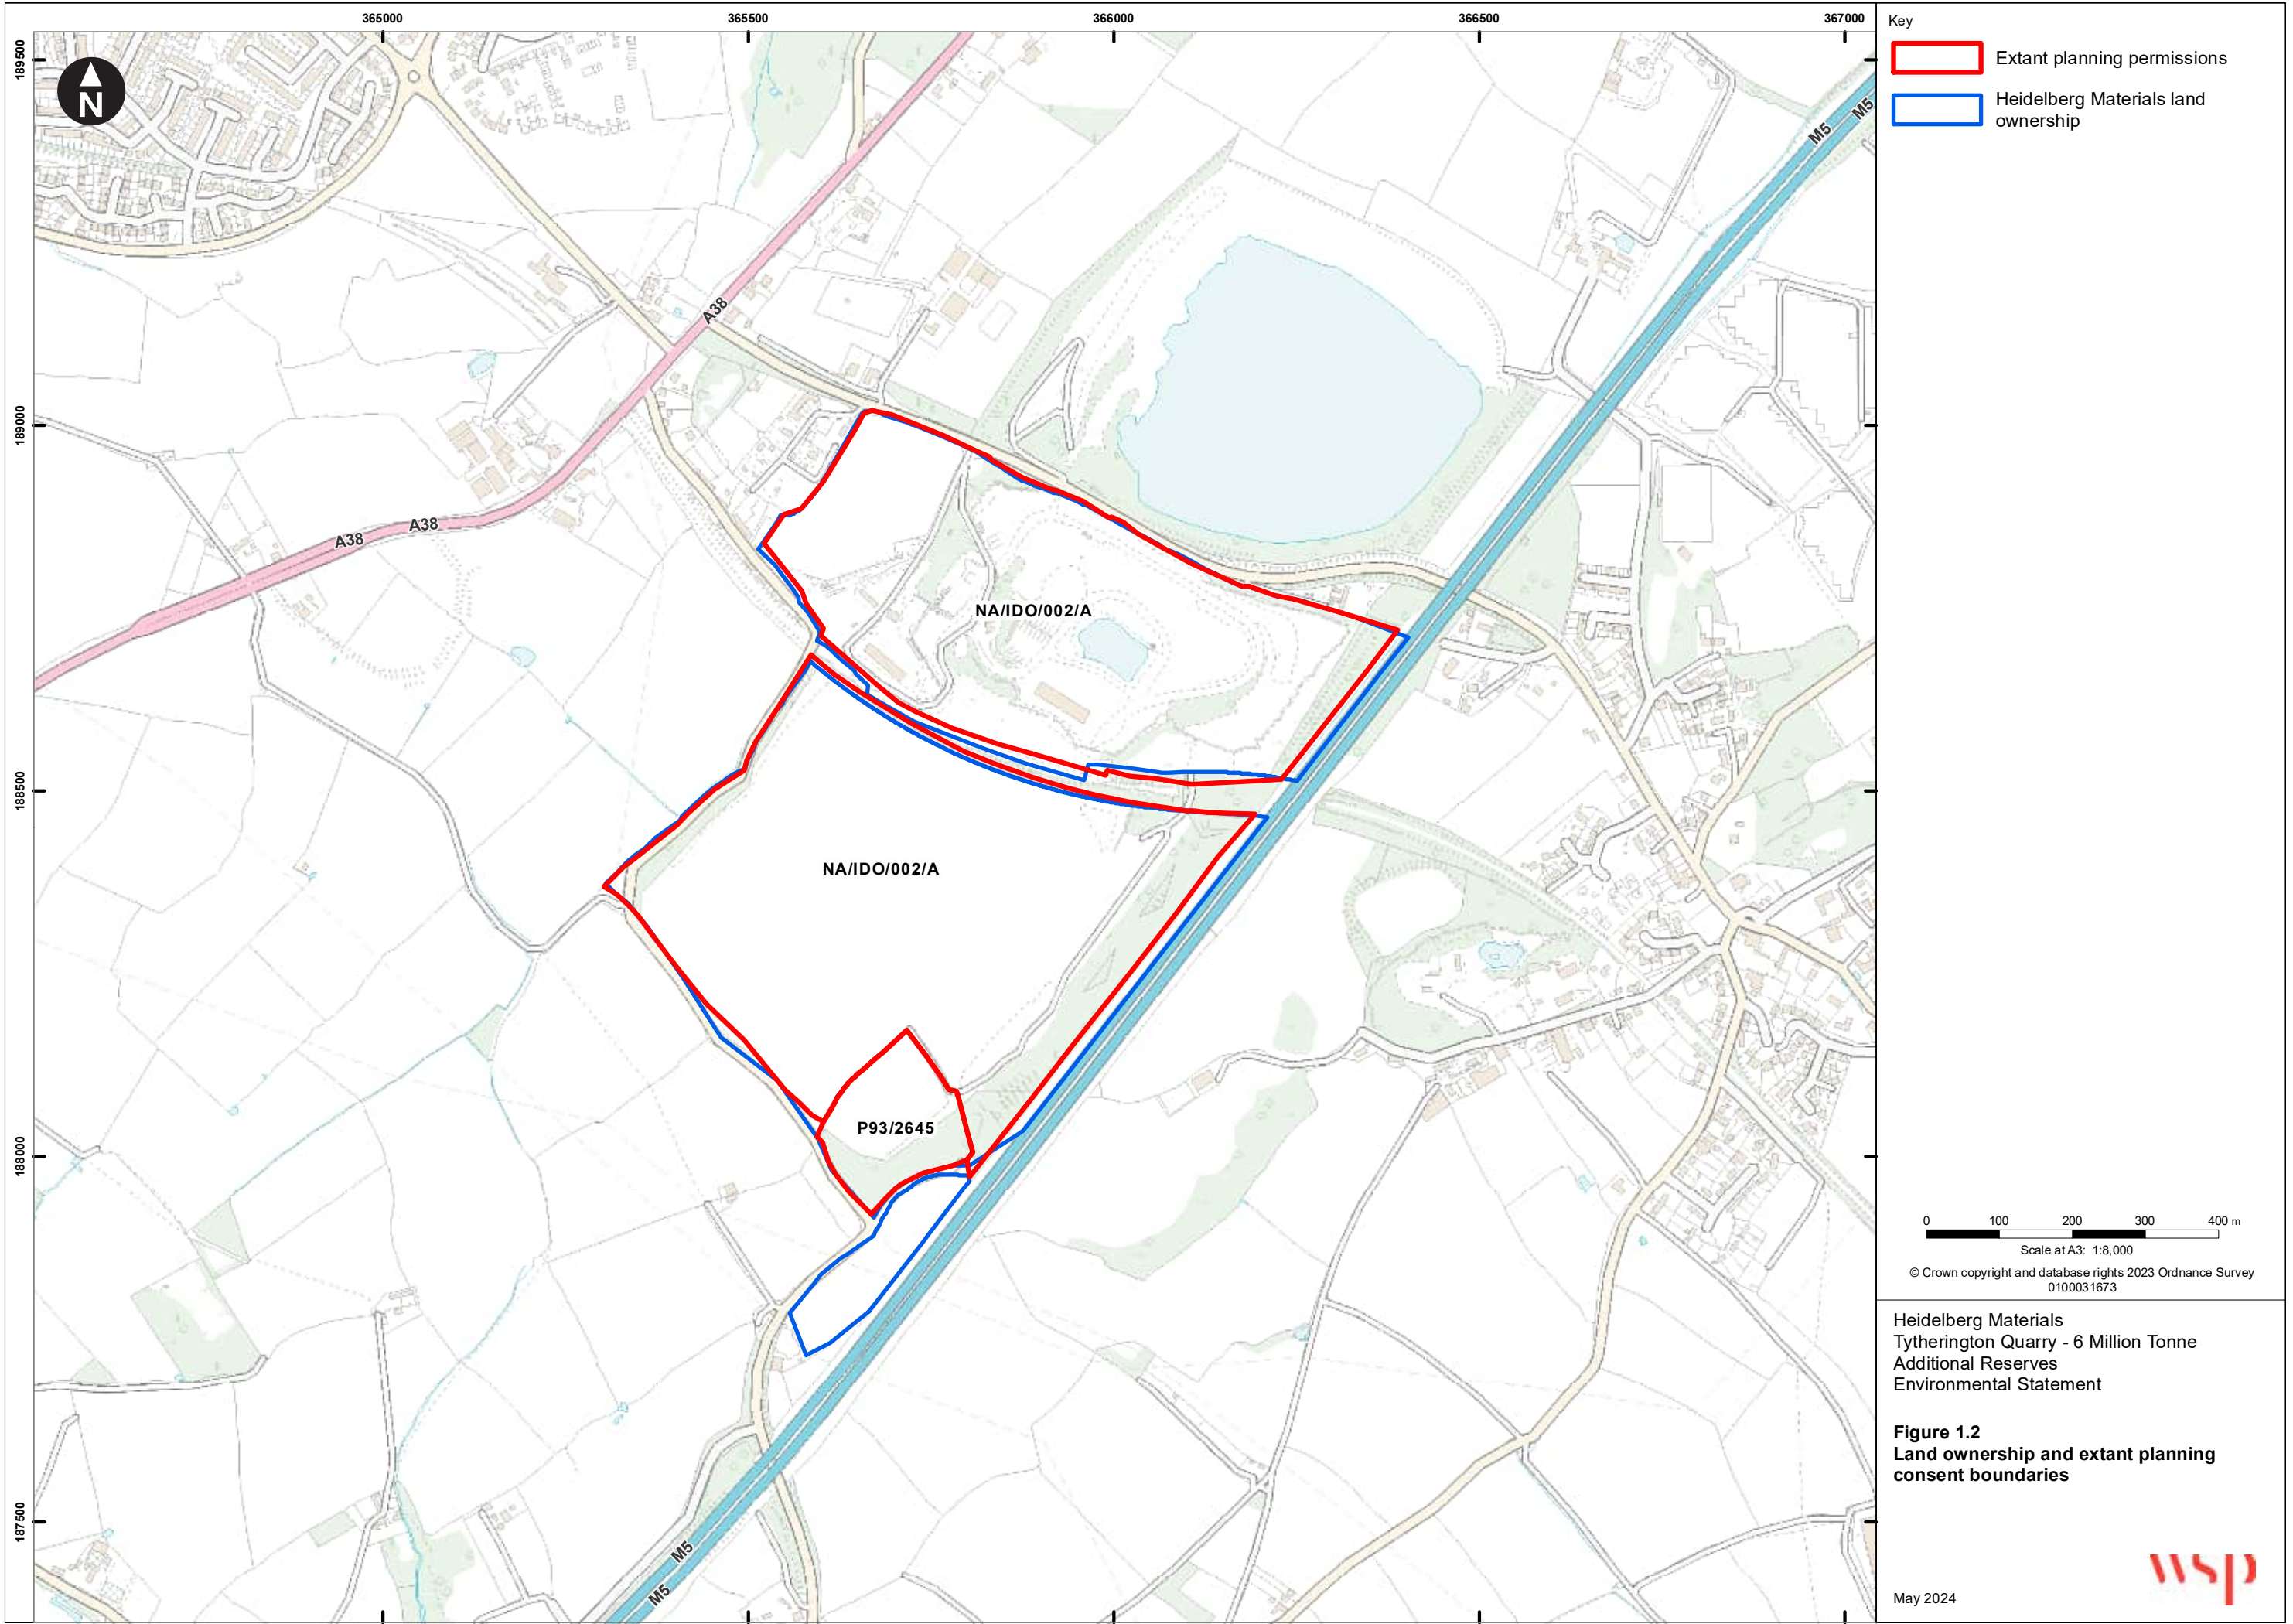

X:\UK\IGBSBR400-SAL\ISAL-FS12-SHARED\Projects\62282762 Tytherington OPP229956\Deliver Stage\Drawings\ACAD\62282762-FG0035_P02.dwg Originator: UKJXP782

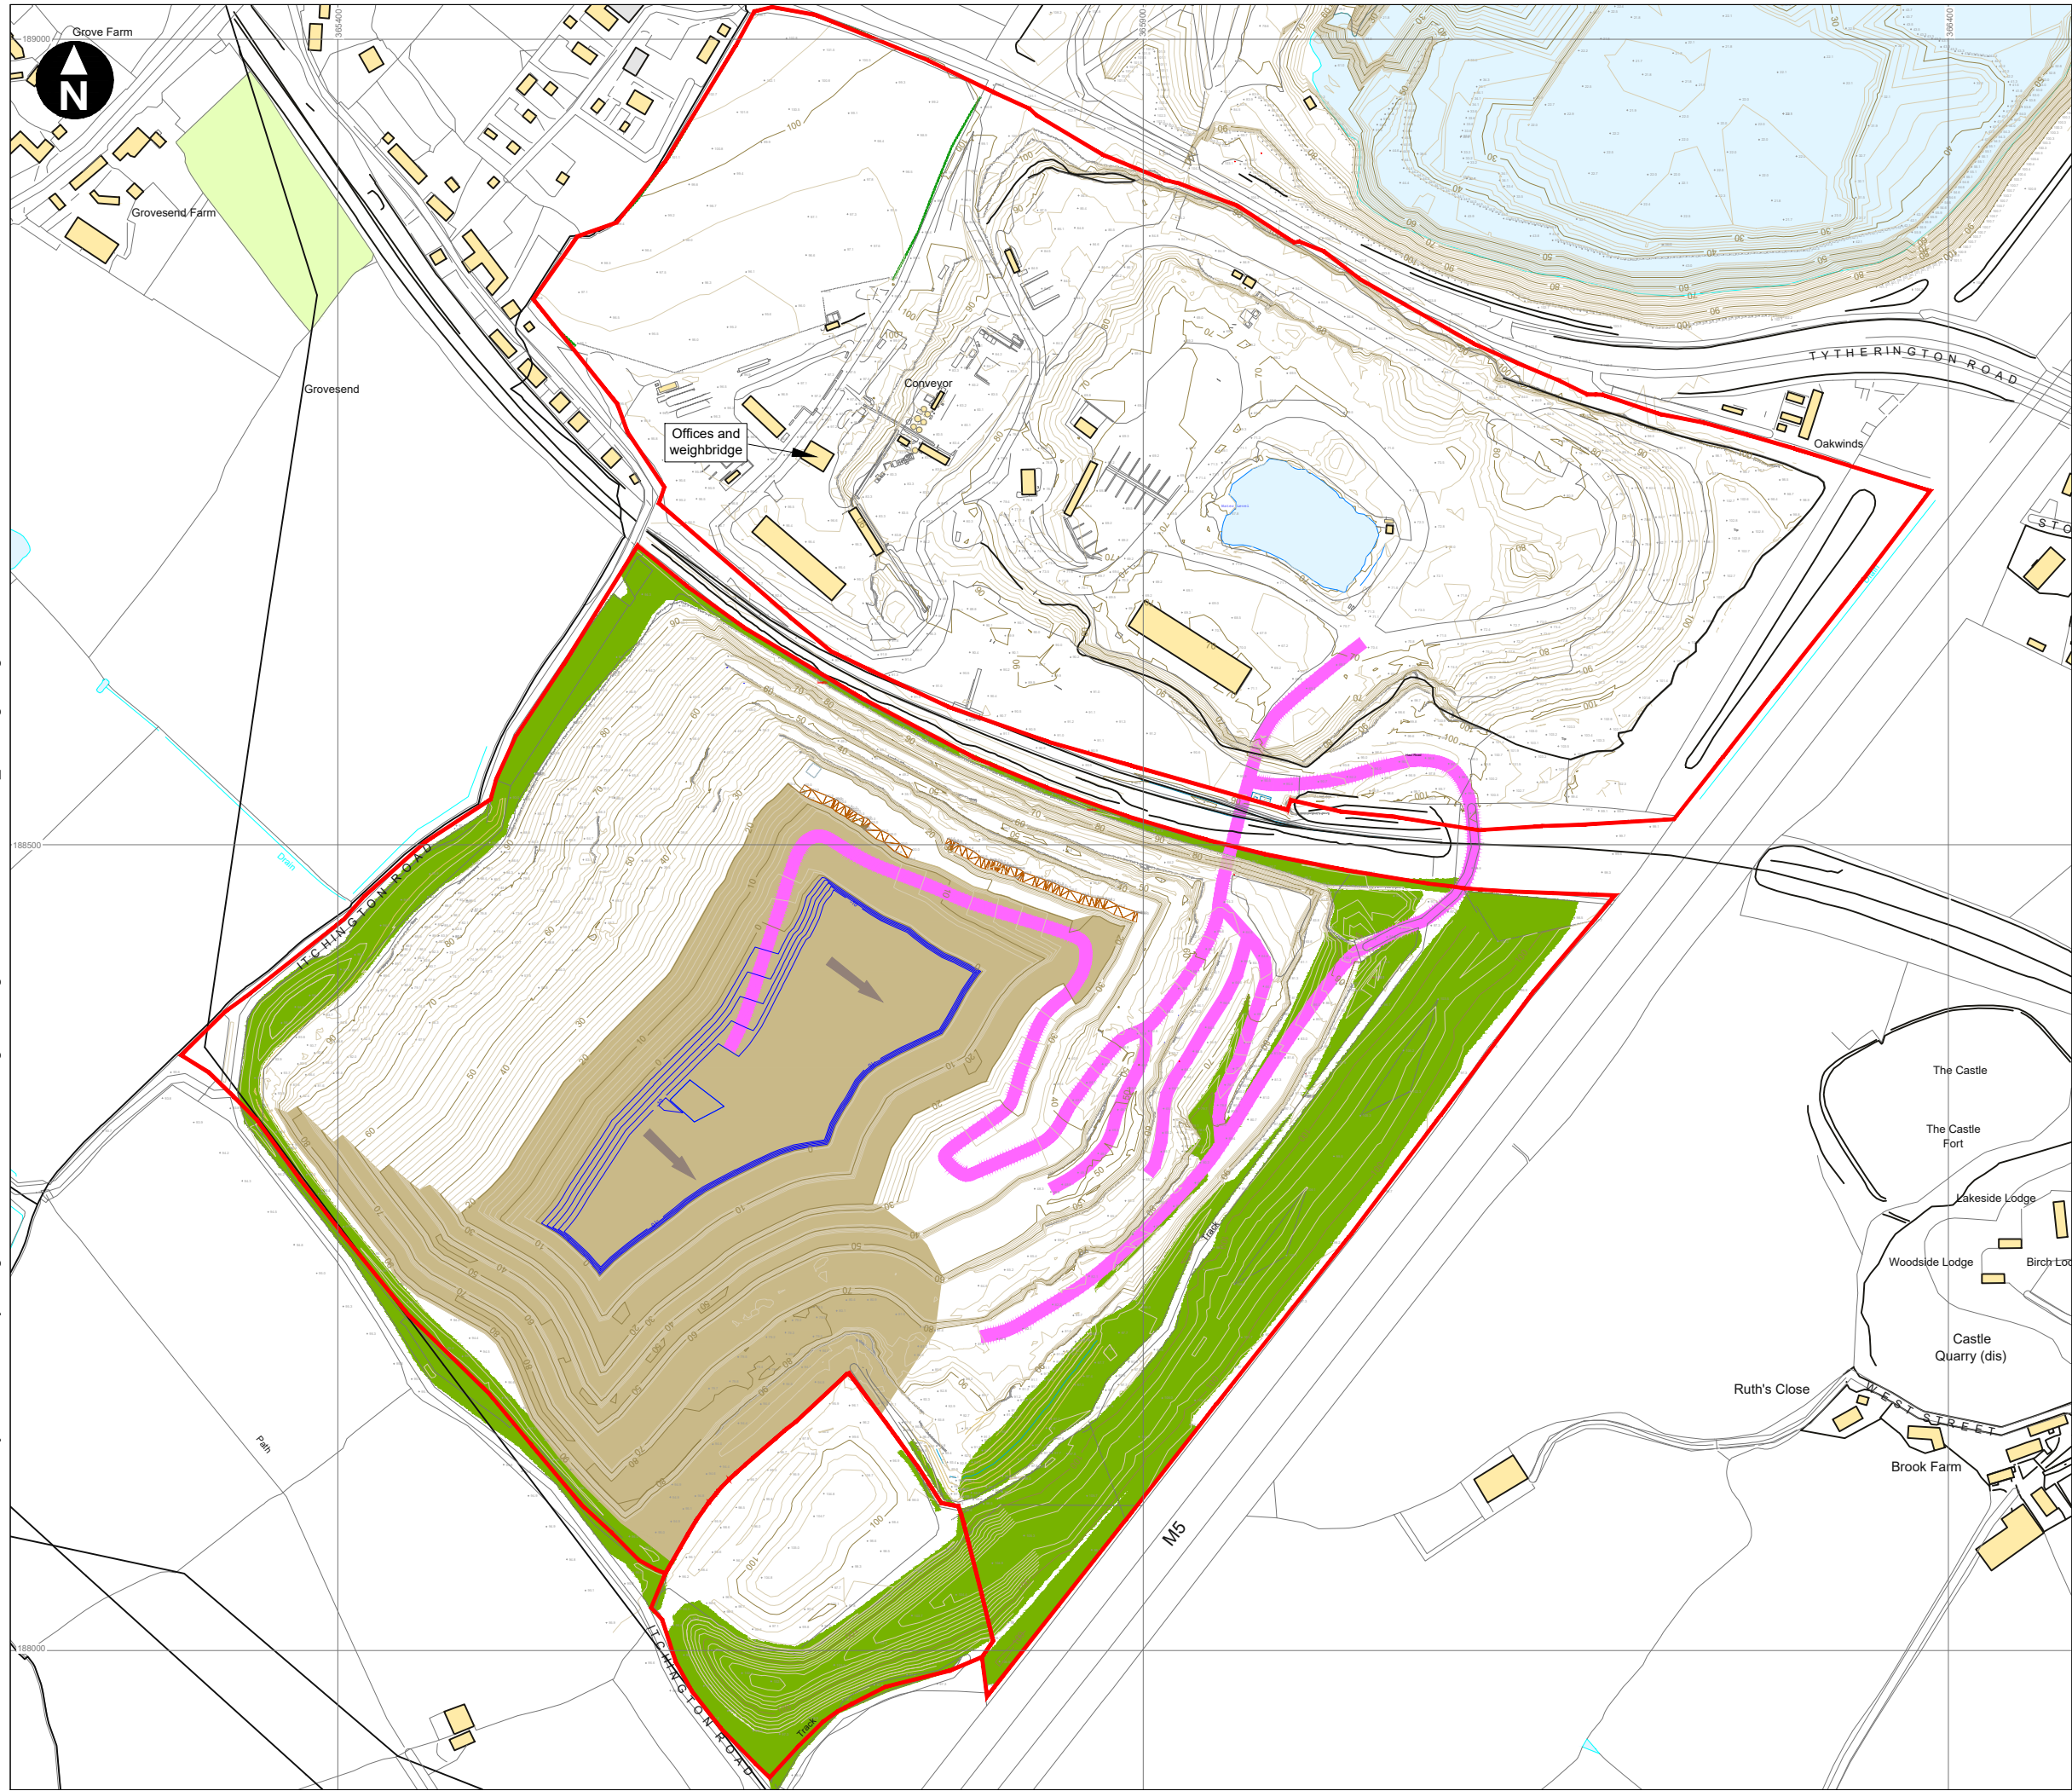

- Key
- Extant planning permissions
 - Contour (2m interval)
 - Negative contour (2m interval)
 - Rock traps
 - Limestone extraction and direction of working: extant permitted mineral reserves
 - Limestone extraction and direction of working: new mineral reserves
 - Haul road
 - Existing woodland/vegetated areas to be retained
 - Relocated soils from soil storage area
 - Grassed soil bund

0 m 150 m
Scale 1:2500 @ A3
© Crown copyright and database rights 2023 Ordnance Survey
0100031673

Heidelberg Materials
Tytherington Quarry - 6 Million Tonne
Additional Reserves
Environmental Statement

Figure 3.1
Phase 1 (Up to the end of Year 4)

May 2024



X:\UK\GB\BR400-SAL\ISAL-FS12-SHARED\Projects\62282762 Tytherington OPP229956\Deliver Stage\Drawings\ACAD\62282762-FG0036_P02.dwg Originator: UKJXP782



- Key
- Extant planning permissions
 - Contour (2m interval)
 - Negative contour (2m interval)
 - Rock faces
 - Limestone extraction and direction of working: extant permitted mineral reserves
 - Limestone extraction and direction of working: new mineral reserves
 - Haul road
 - Existing woodland/vegetated areas to be retained
 - Relocated soils from soil storage area
 - Grassed soil bund

0 m 150 m
Scale 1:2500 @ A3
© Crown copyright and database rights 2023 Ordnance Survey
0100031673

Heidelberg Materials
Tytherington Quarry - 6 Million Tonne
Additional Reserves
Environmental Statement

Figure 3.2
Phase 2 (up to end of Year 7)

May 2024



X:\UK\GB\BR400-SAL\ISAL-FS12-SHARED\Projects\62282762 Tytherington OPP229956\Deliver Stage\Drawings\ACAD\62282762-FG0037_P02.dwg Originator: UKJXP782



X:\UK\GBSBR400-SAL\FS12-SHARED\Projects\62282762 Tytherington OPP229956\Deliver Stage\Drawings\ACAD\62282762-FG0038_P02.dwg Originator: UKJXP782

